

Autodesk Revit

www.autodesk.com/revit

Consultant  
Address  
Address  
Phone

Consultant  
Address  
Address  
Phone

Consultant  
Address  
Address  
Phone

Consultant  
Address  
Address  
Phone

Consultant  
Address  
Address  
Phone

No.	Description	Date

ITT Design

Porter Building

3D View

Project Number	Porter Building
Date	12/23/2009
Drawn By	David Holding
Checked By	Checker

A100

Scale

© 2009

12/23/2009 10:45:30 AM

Comment  
Address

Comment  
Address  
Address  
Phone

Comment  
Address  
Address  
Phone

Comment  
Address  
Address  
Address  
Phone

Comment  
Address  
Address  
Address  
Phone

No.	Description	Date

ITT Design

Porter Building

Floor Plan Level 1

Project Number          Proter Building

Date                              12/23/2009


Drawn By                         David Holding

Checked By                      Checker

A101

Scale                              1/4" = 1'-0"

12/23/2009 9:42:37 AM

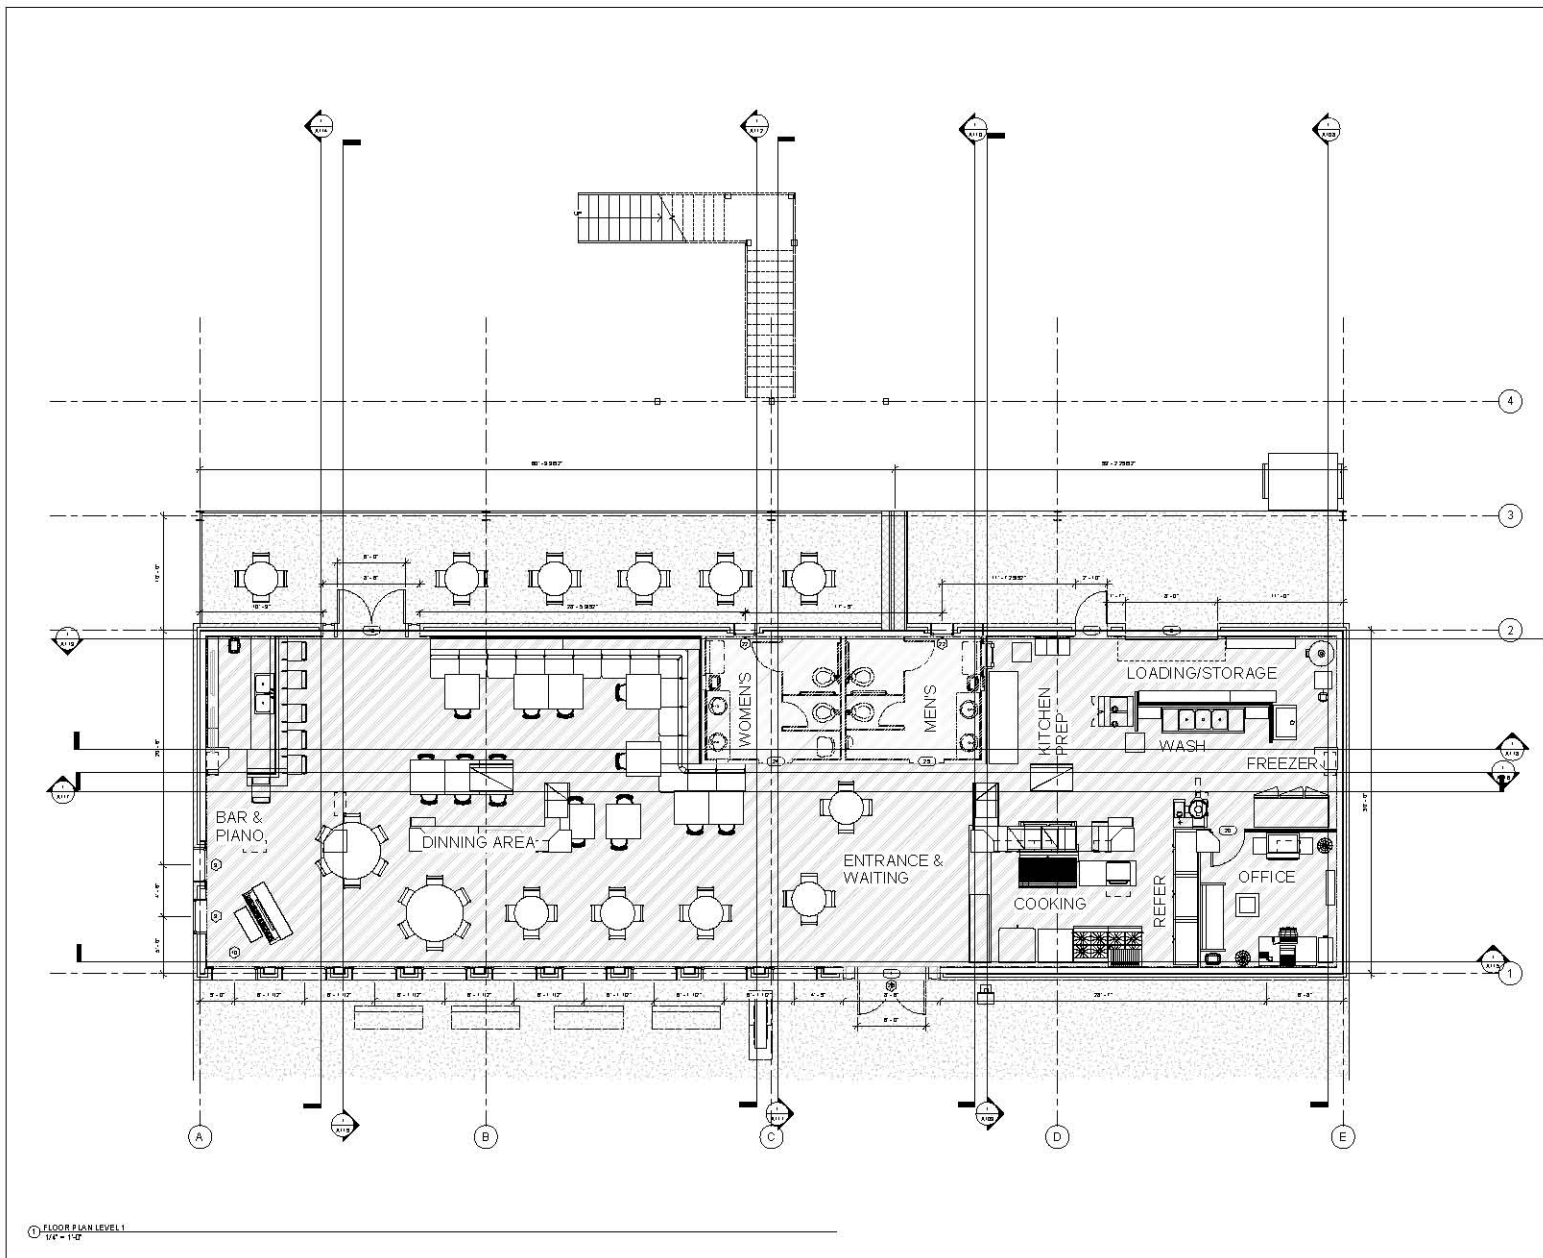

FLOOR PLAN LEVEL 1  
1/4" = 1'-0"

Comment  
Address  
Address  
Address  
Phone

Comment  
Address  
Address  
Address  
Phone

Comment  
Address  
Address  
Address  
Phone

Comment  
Address  
Address  
Address  
Phone

Comment  
Address  
Address  
Address  
Phone

No.	Description	Date


ITT Design

Porter Building  
Floor Plan Level 2

Project Number: Proter Building  
Date: 12/23/2009  
Drawn By: David Holding  
Checked By: Checker

### A102

Scale: 1/4" = 1'-0"

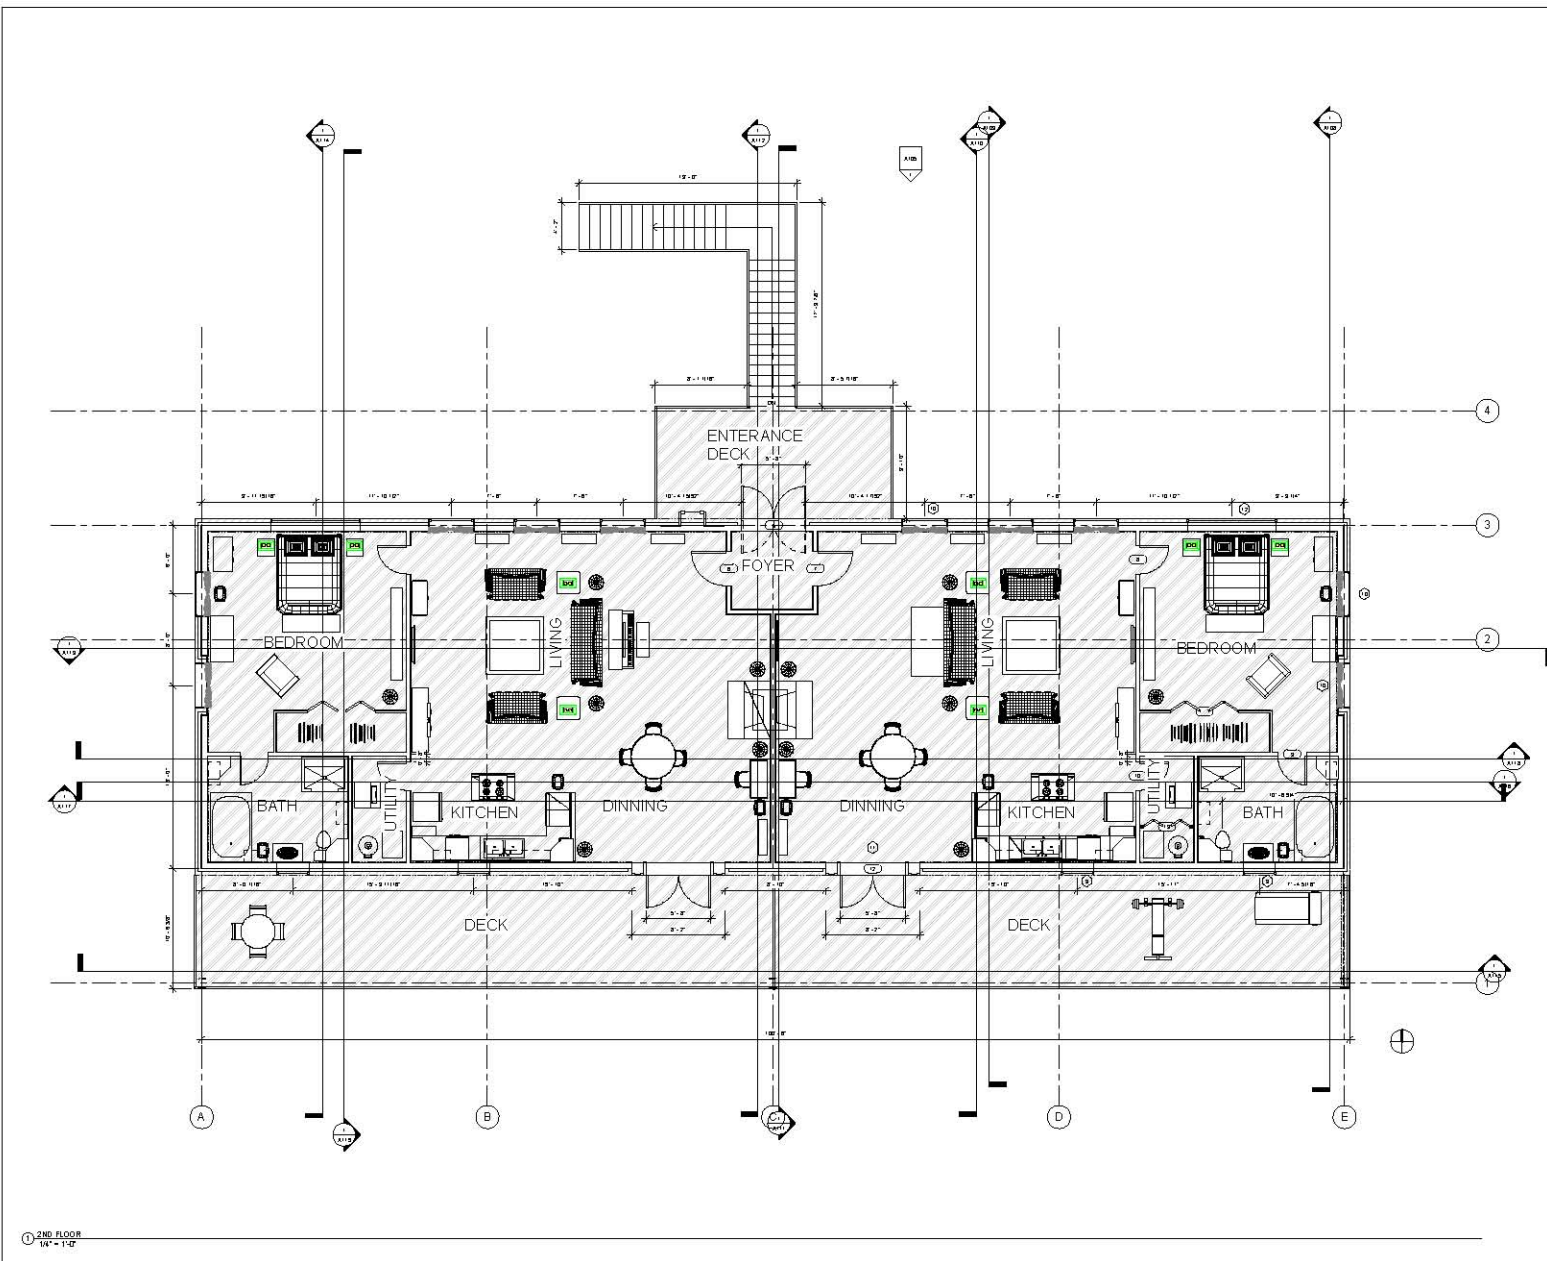

Consultant  
Address  
Address  
Address  
Phone

Consultant  
Address  
Address  
Address  
Phone

Consultant  
Address  
Address  
Address  
Phone

Consultant  
Address  
Address  
Address  
Phone

Consultant  
Address  
Address  
Address  
Phone

No.	Description	Date


ITT Design  
Porter Building  
Floor Plan Roof

Project Number      Porter Building  
Date                      12/23/2009  
Drawn By                David Holding  
Checked By              Checker

A103

Scale                      1/4" = 1'-0"

12/23/2009 8:45:55 PM

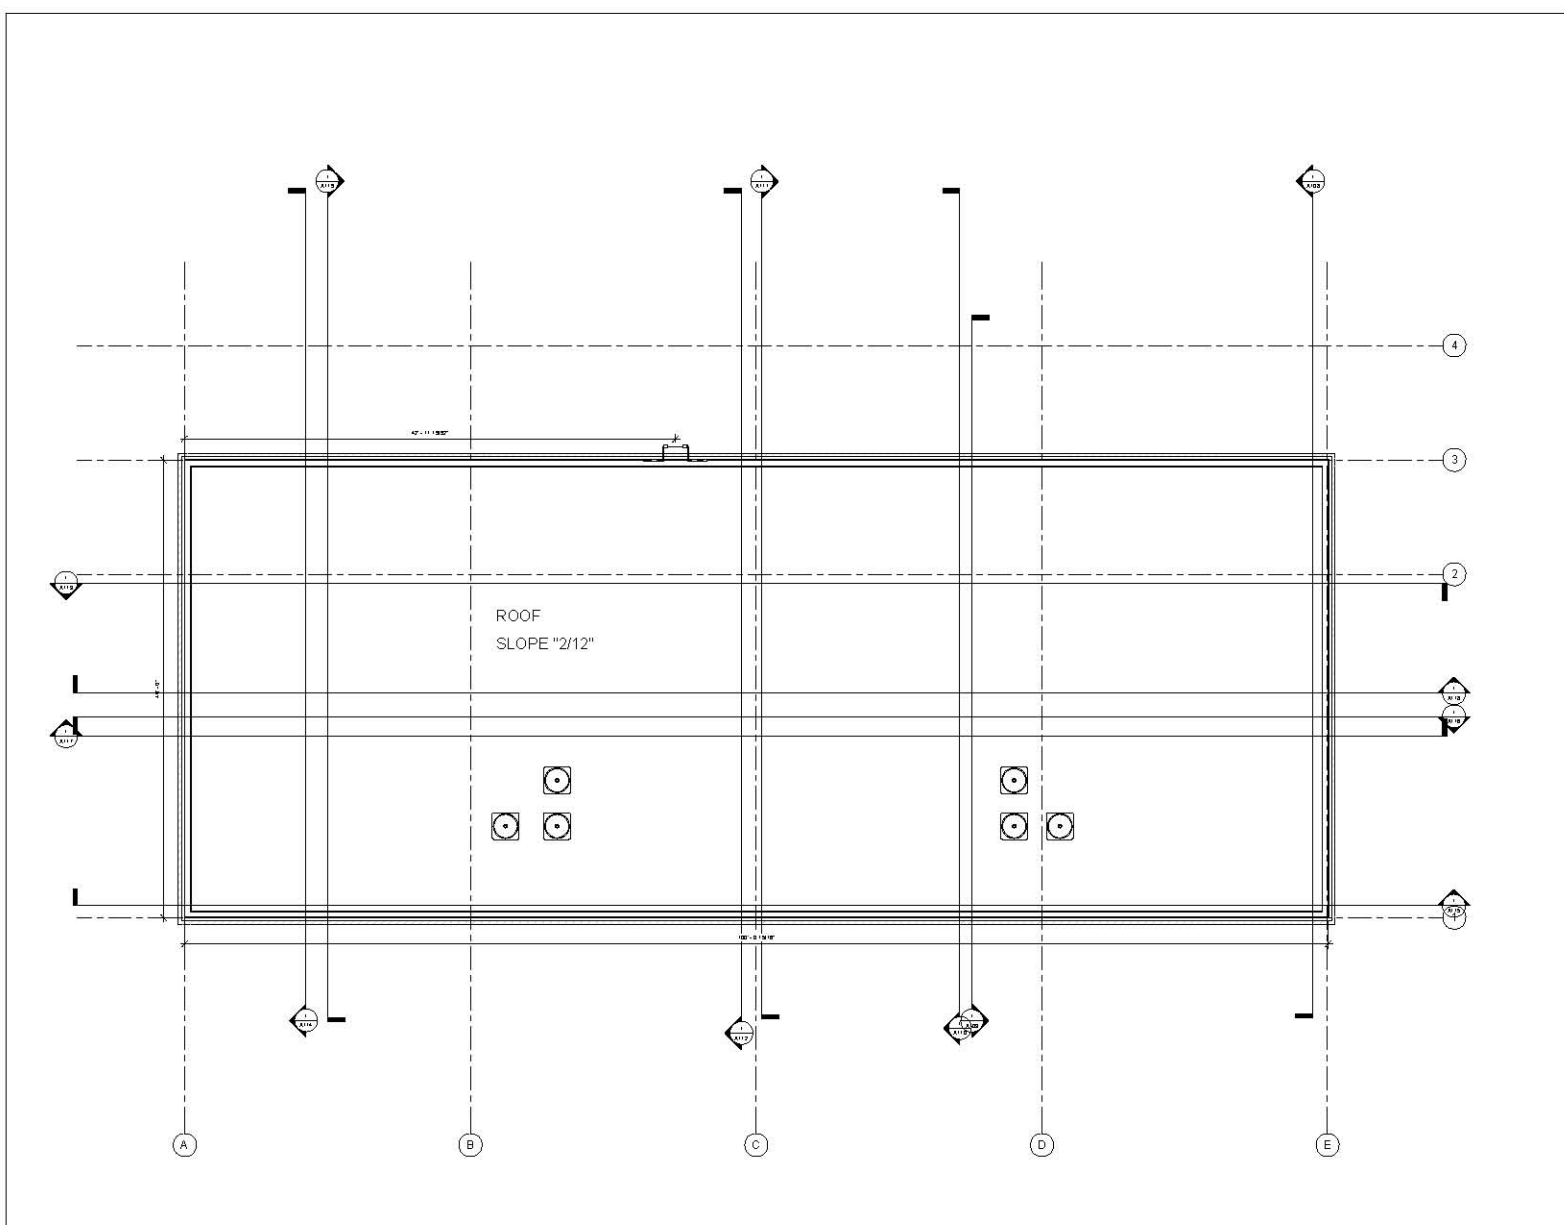

1 ROOF  
1/4" = 1'-0"

Consultant  
Address  
Address  
Phone

Consultant  
Address  
Address  
Phone

Consultant  
Address  
Address  
Phone

Consultant  
Address  
Address  
Phone

Consultant  
Address  
Address  
Phone

No.	Description	Date


ITT Design

Porter Building  
East Elevation

Project Number: Porter Building  
Date: 12/23/2009  
Drawn By: David Holding  
Checked By: Checker

A104

Scale: 3/8" = 1'-0"

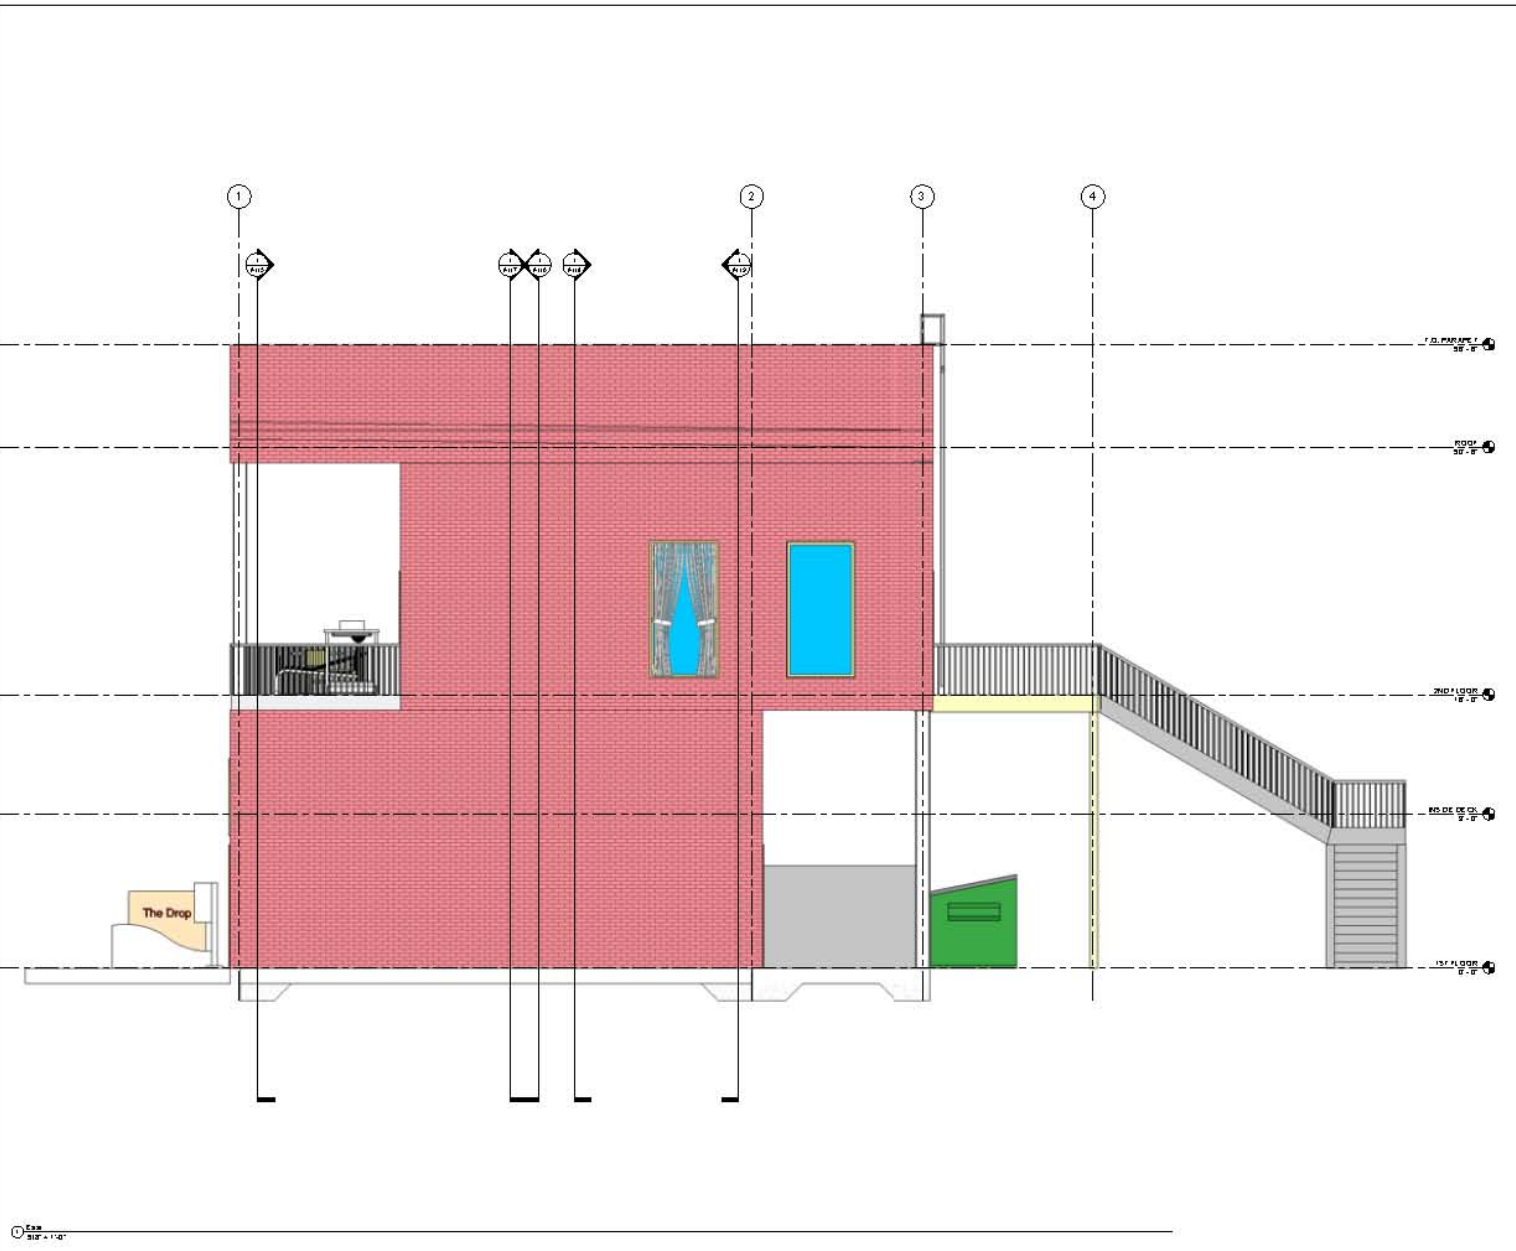

Scale: 3/8" = 1'-0"

12/23/2009 10:52 AM

Autodesk Revit

www.autodesk.com/revit

Consultant  
Address  
Address  
Address  
Phone

Consultant  
Address  
Address  
Address  
Phone

Consultant  
Address  
Address  
Address  
Phone

Consultant  
Address  
Address  
Address  
Phone

Consultant  
Address  
Address  
Address  
Phone

Consultant  
Address  
Address  
Address  
Phone

Consultant  
Address  
Address  
Address  
Phone

No.	Description	Date

ITT Design

Porter Building  
North Elevation

Project Name: Porter Building


Date: 12/23/2009

Drawn By: David Holding

Checked By: Checker

A105

Scale: 1/4" = 1'-0"

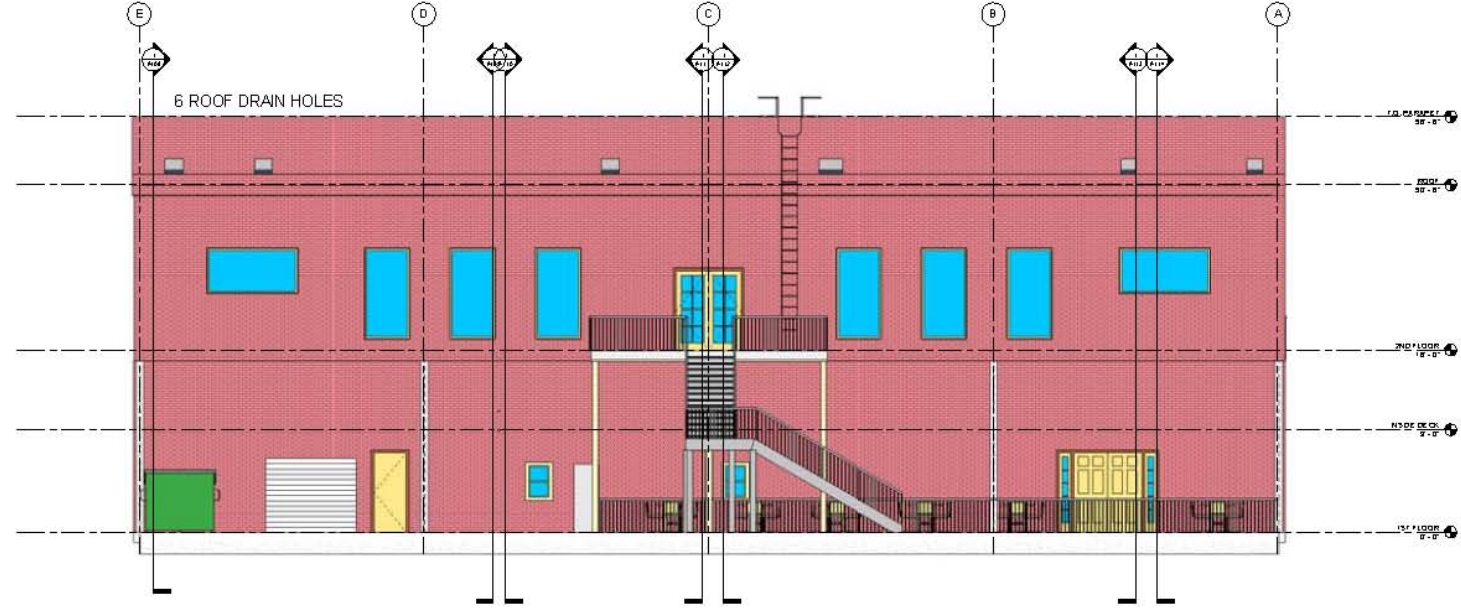

Autodesk Revit

www.autodesk.com/revit

Consultant  
Address  
Address  
Address  
Phone

Consultant  
Address  
Address  
Address  
Phone

Consultant  
Address  
Address  
Address  
Phone

Consultant  
Address  
Address  
Address  
Phone

Consultant  
Address  
Address  
Address  
Phone

Consultant  
Address  
Address  
Address  
Phone

No.	Description	Date

ITT Design

Porter Building

South Elevation

Project Name: Porter Building

Date: 12/23/2009


Drawn By: David Holding

Checked By: Checker

**A106**

Scale: 1/4" = 1'-0"

12/23/2009 11:52 AM

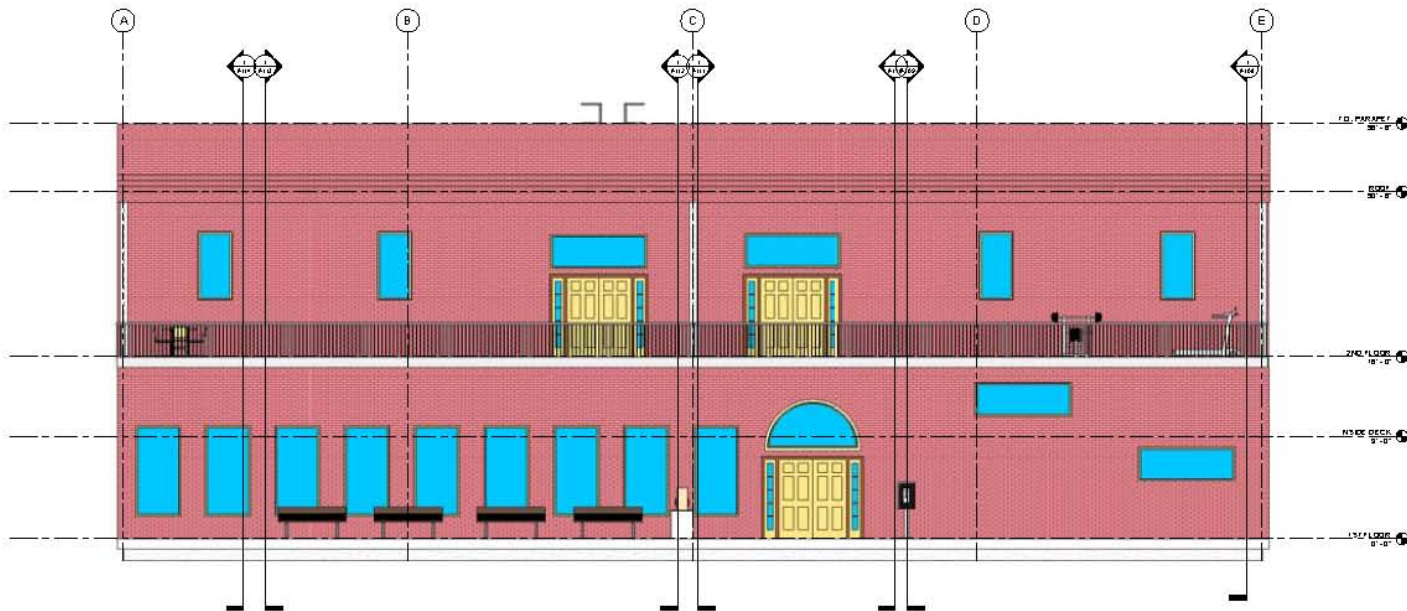

www.autodesk.com/revit

Consultant  
Address  
Address  
Address  
Phone

Consultant  
Address  
Address  
Address  
Phone

Consultant  
Address  
Address  
Address  
Phone

Consultant  
Address  
Address  
Address  
Phone

Consultant  
Address  
Address  
Address  
Phone

No.	Description	Date

ITT Design

Porter Building

West Elevation

Project Number: Proter Building

Date: 12/23/2009


Drawn By: David Holding

Checked By: Checker

**A107**

Scale: 3/8" = 1'-0"

12/23/2009 11:41 AM

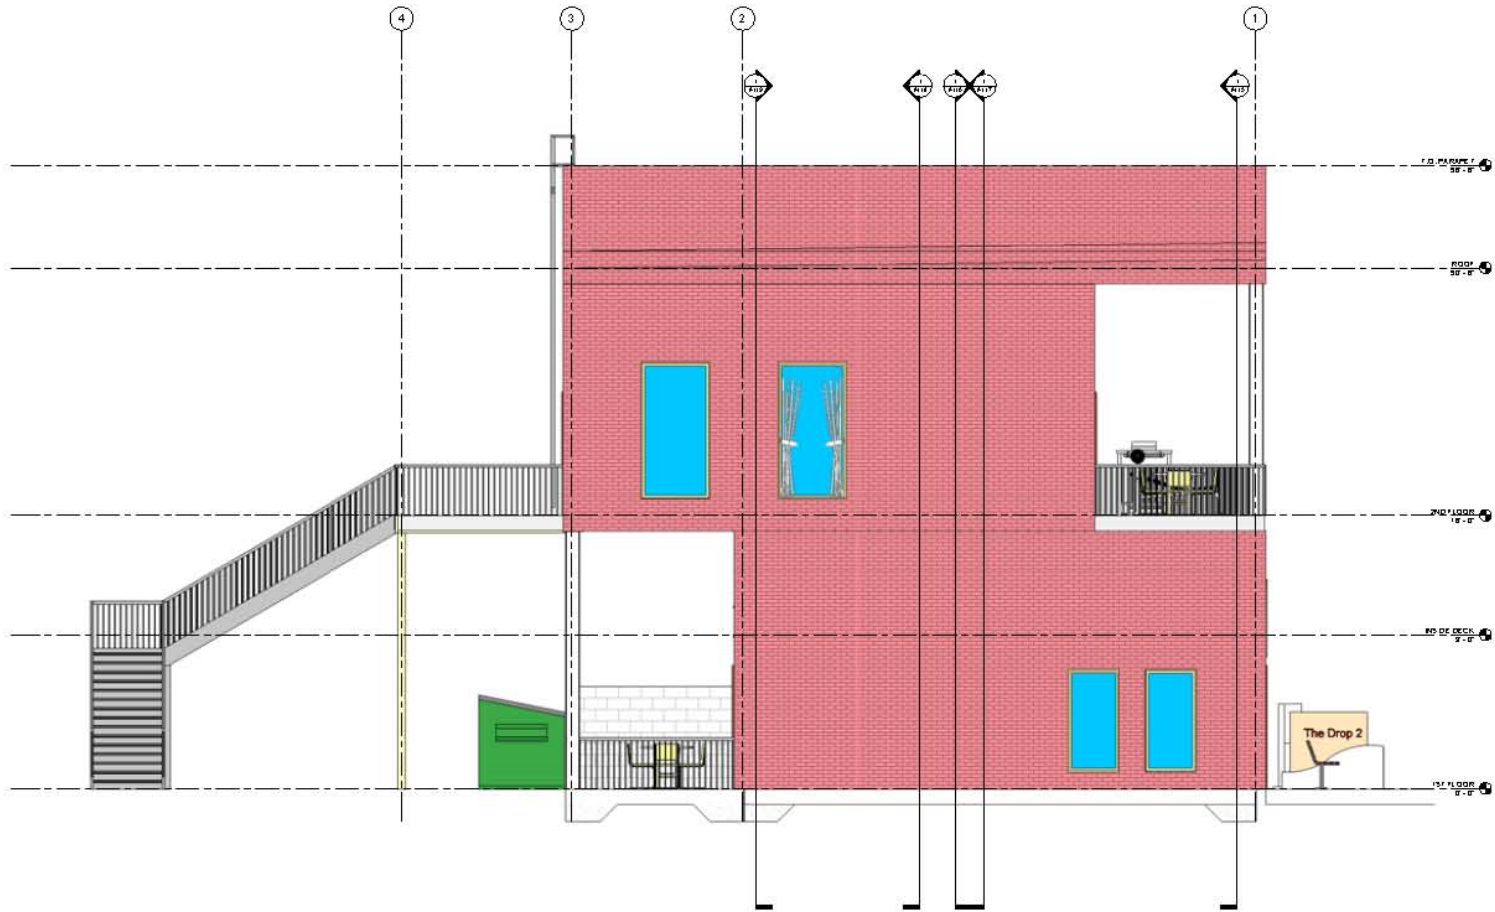



Consultant  
Address  
Address  
Address  
Phone

Consultant  
Address  
Address  
Address  
Phone

Consultant  
Address  
Address  
Address  
Phone

Consultant  
Address  
Address  
Address  
Phone

Consultant  
Address  
Address  
Address  
Phone

No.	Description	Date

ITT Design

**Porter Building**


**Section 1**

---

Project Name: Porter Building  
 Date: 12/23/2009  
 Drawn By: David Holding  
 Checked By: Checker

**A108**

Scale: 3/8" = 1'-0"

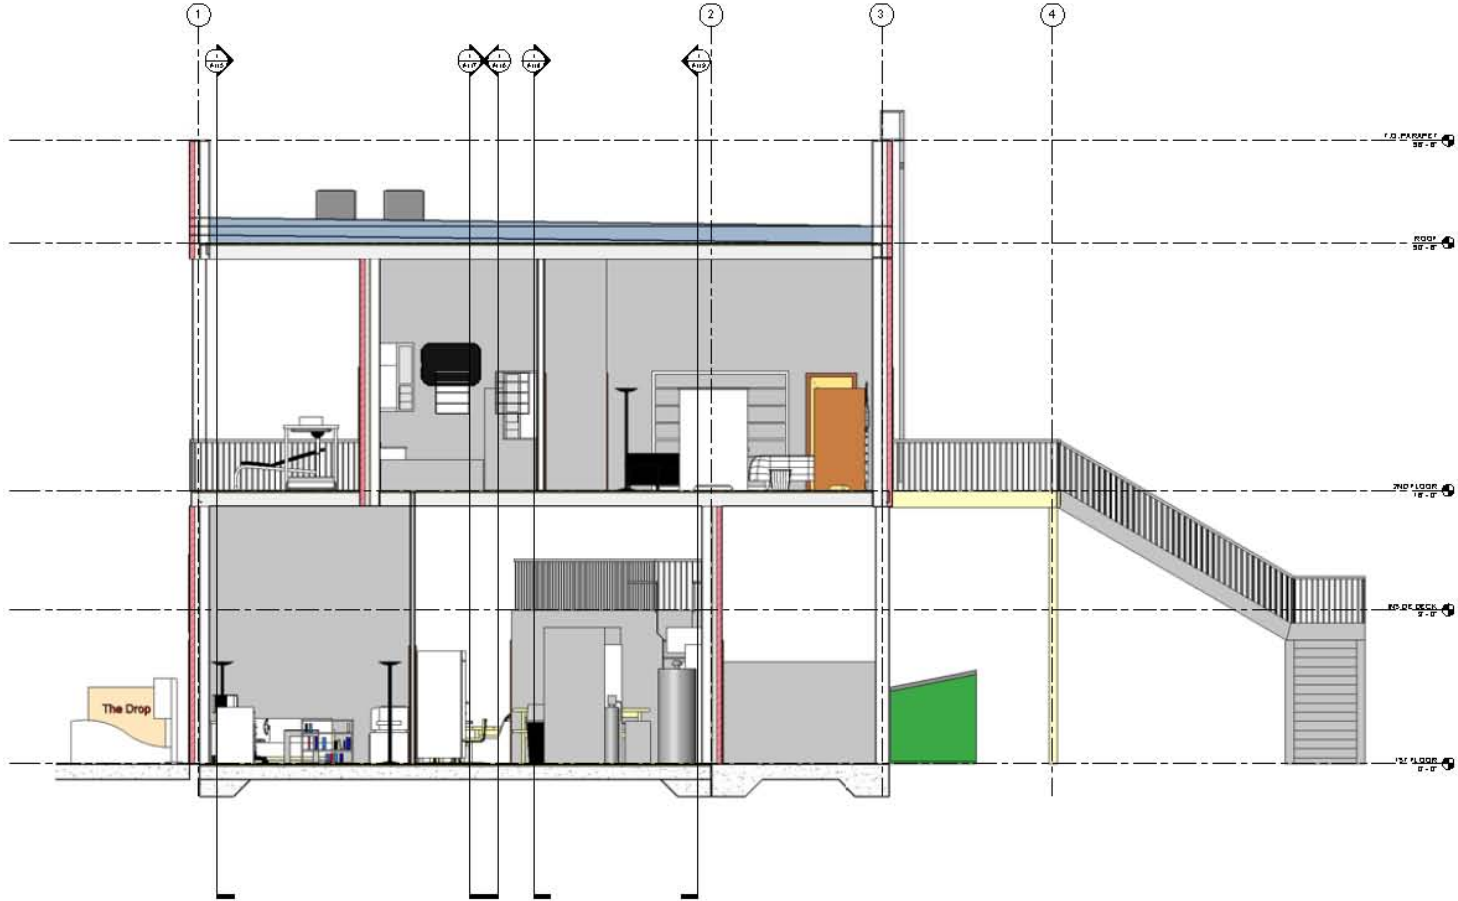

Sheet 1  
3/8" = 1'-0"

12/23/09 11:58 AM

Consultant  
Address  
Address  
Phone

Consultant  
Address  
Address  
Phone


Consultant  
Address  
Address  
Phone

Consultant  
Address  
Address  
Phone

Consultant  
Address  
Address  
Phone

No.	Description	Date

ITT Design	
Porter Building	
Section 2	
Project Number	Proter Building
Date	12/23/2009
Drawn By	Author
Checked By	Checker
<b>A109</b>	
Scale	1/2" = 1'-0"

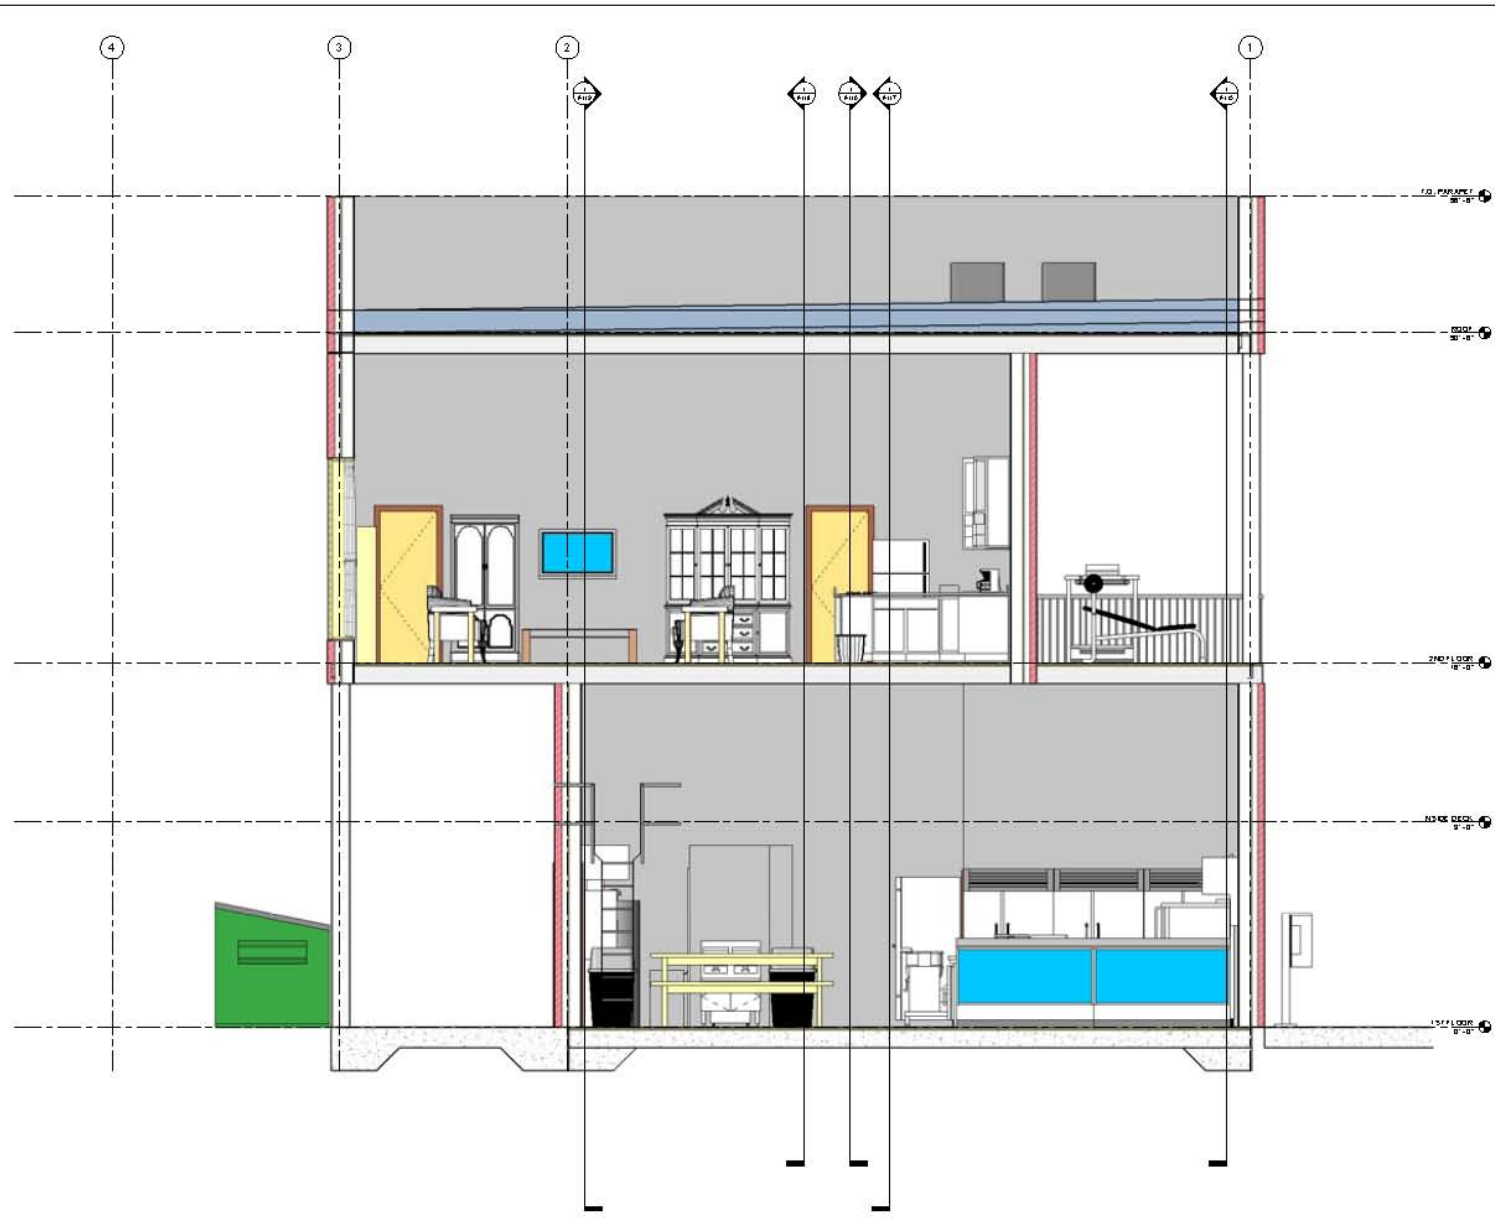

1/2" = 1'-0"

1/2" = 1'-0"


Consultant  
Address  
Address  
Phone

Consultant  
Address  
Address  
Phone

Consultant  
Address  
Address  
Phone

Consultant  
Address  
Address  
Phone

Consultant  
Address  
Address  
Phone

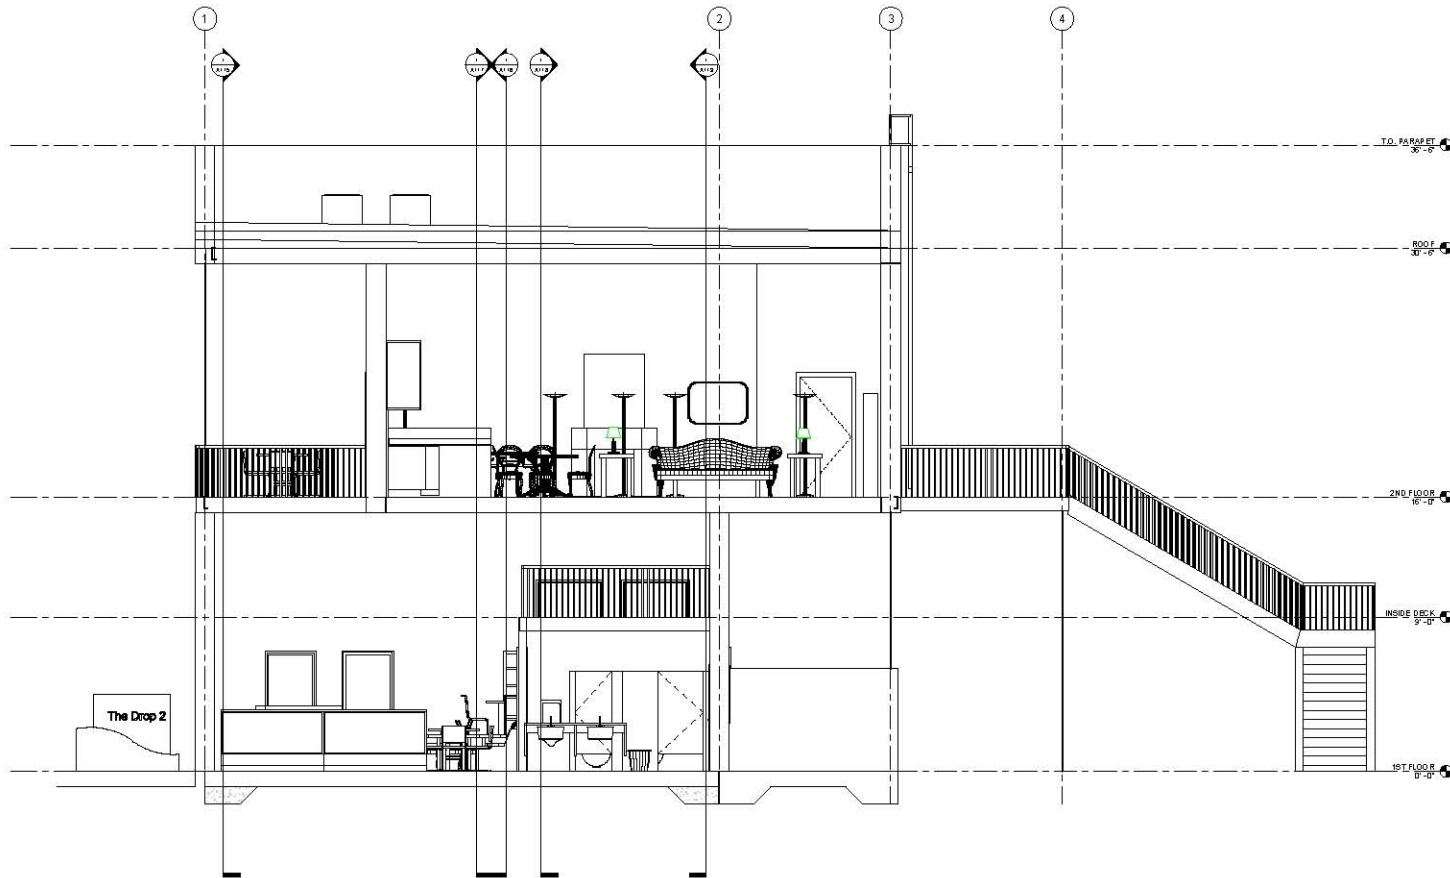

No.	Description	Date

ITT Design

Porter Building

Section 3

Project Number: Porter Building

Date: 12/23/2009

Drawn By: Author

Checked By: Checker

**A110**

Scale: 3/8" = 1'-0"

12/23/2009 5:42:55 PM

Section 3  
3/8" = 1'-0"

Comment  
Address  
Address  
Address  
Place

Comment  
Address  
Address  
Address  
Place

Comment  
Address  
Address  
Address  
Place

Comment  
Address  
Address  
Address  
Place


Comment  
Address  
Address  
Address  
Place

No.	Description	Date

ITT Design  
Porter Building  
Section 4

Project Number: Proter Building  
 Date: 12/23/2009  
 Drawn By: Author  
 Checked By: Checker  
**A111**  
 Scale: 3/8" = 1'-0"

12/23/2009 8:47:37 AM

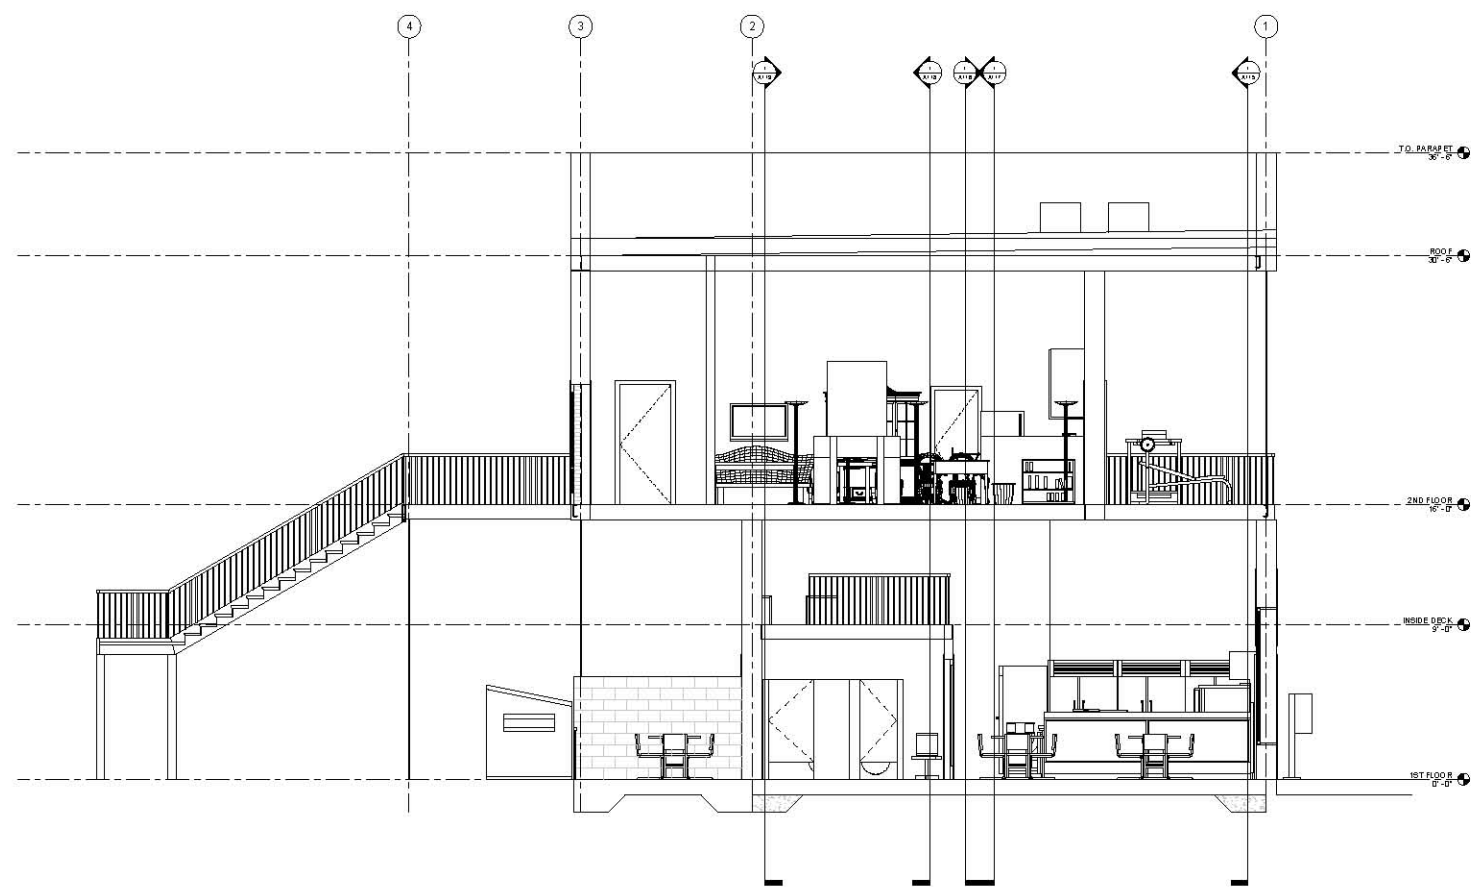

Section 4  
3/8" = 1'-0"

Comment  
Address  
Address  
Address  
Phone

Comment  
Address  
Address  
Address  
Phone

Comment  
Address  
Address  
Address  
Phone

Comment  
Address  
Address  
Address  
Phone

Comment  
Address  
Address  
Address  
Phone

No.	Description	Date

ITT Design

Porter Building

Section 5

Project Number Proter Building

Date 12/23/2009


Drawn By Author

Checked By Checker

# A112

Scale 3/8" = 1'-0"

12/23/2009 8:02:27 AM

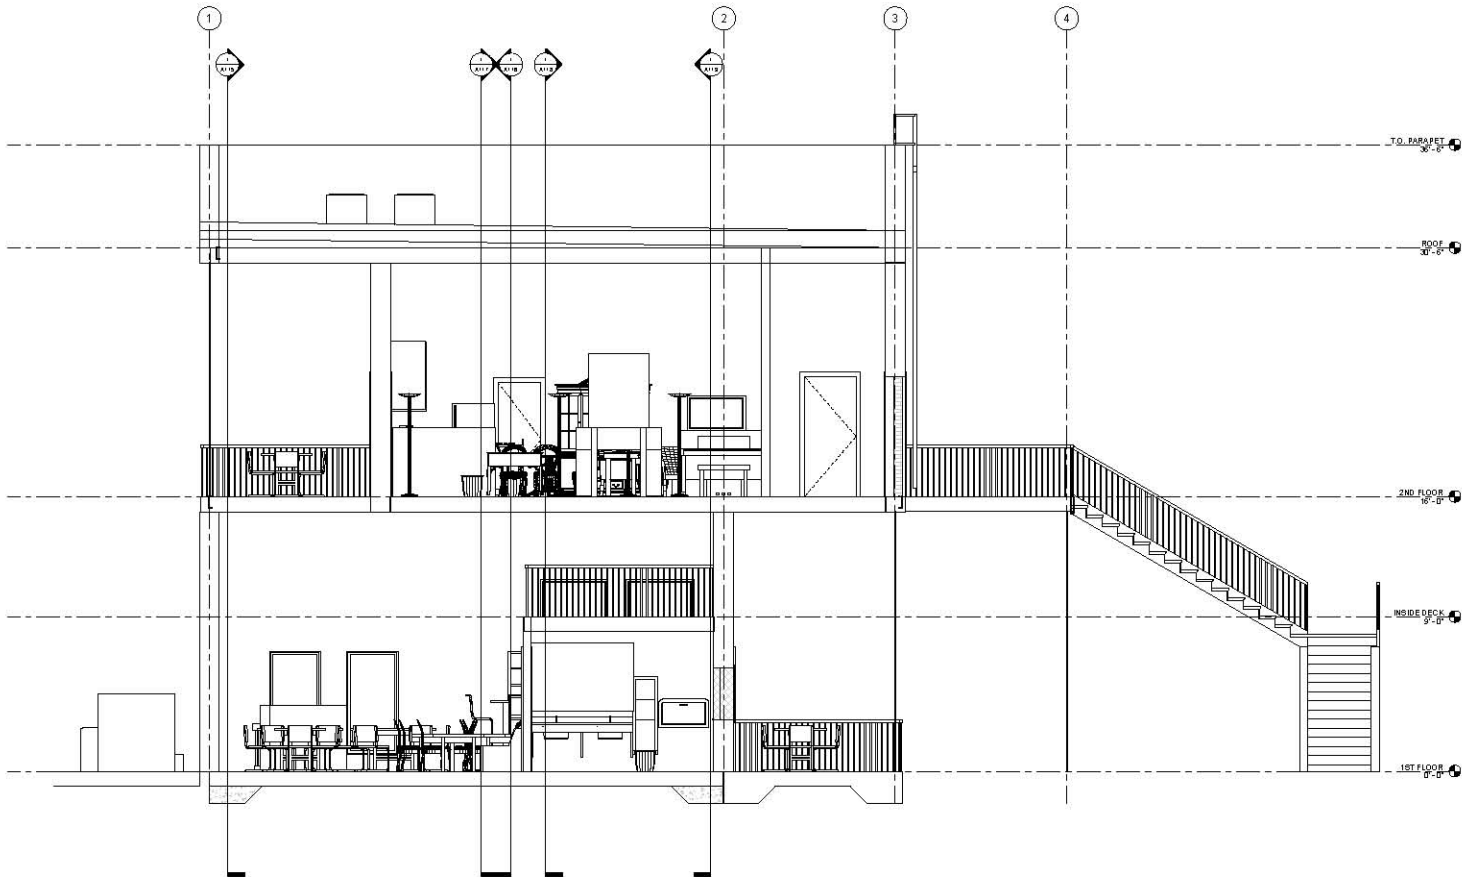

1 Section 5  
3/8" = 1'-0"

Comment  
Address  
Address  
Address  
Floor

Comment  
Address  
Address  
Address  
Floor

Comment  
Address  
Address  
Address  
Floor

Comment  
Address  
Address  
Address  
Floor

Comment  
Address  
Address  
Address  
Floor


No.	Description	Date

ITT Design  
Porter Building  
Section 6

Project Number: Proter Building  
Date: 12/23/2009  
Drawn By: Author  
Checked By: Checker

**A113**

Scale: 3/8" = 1'-0"

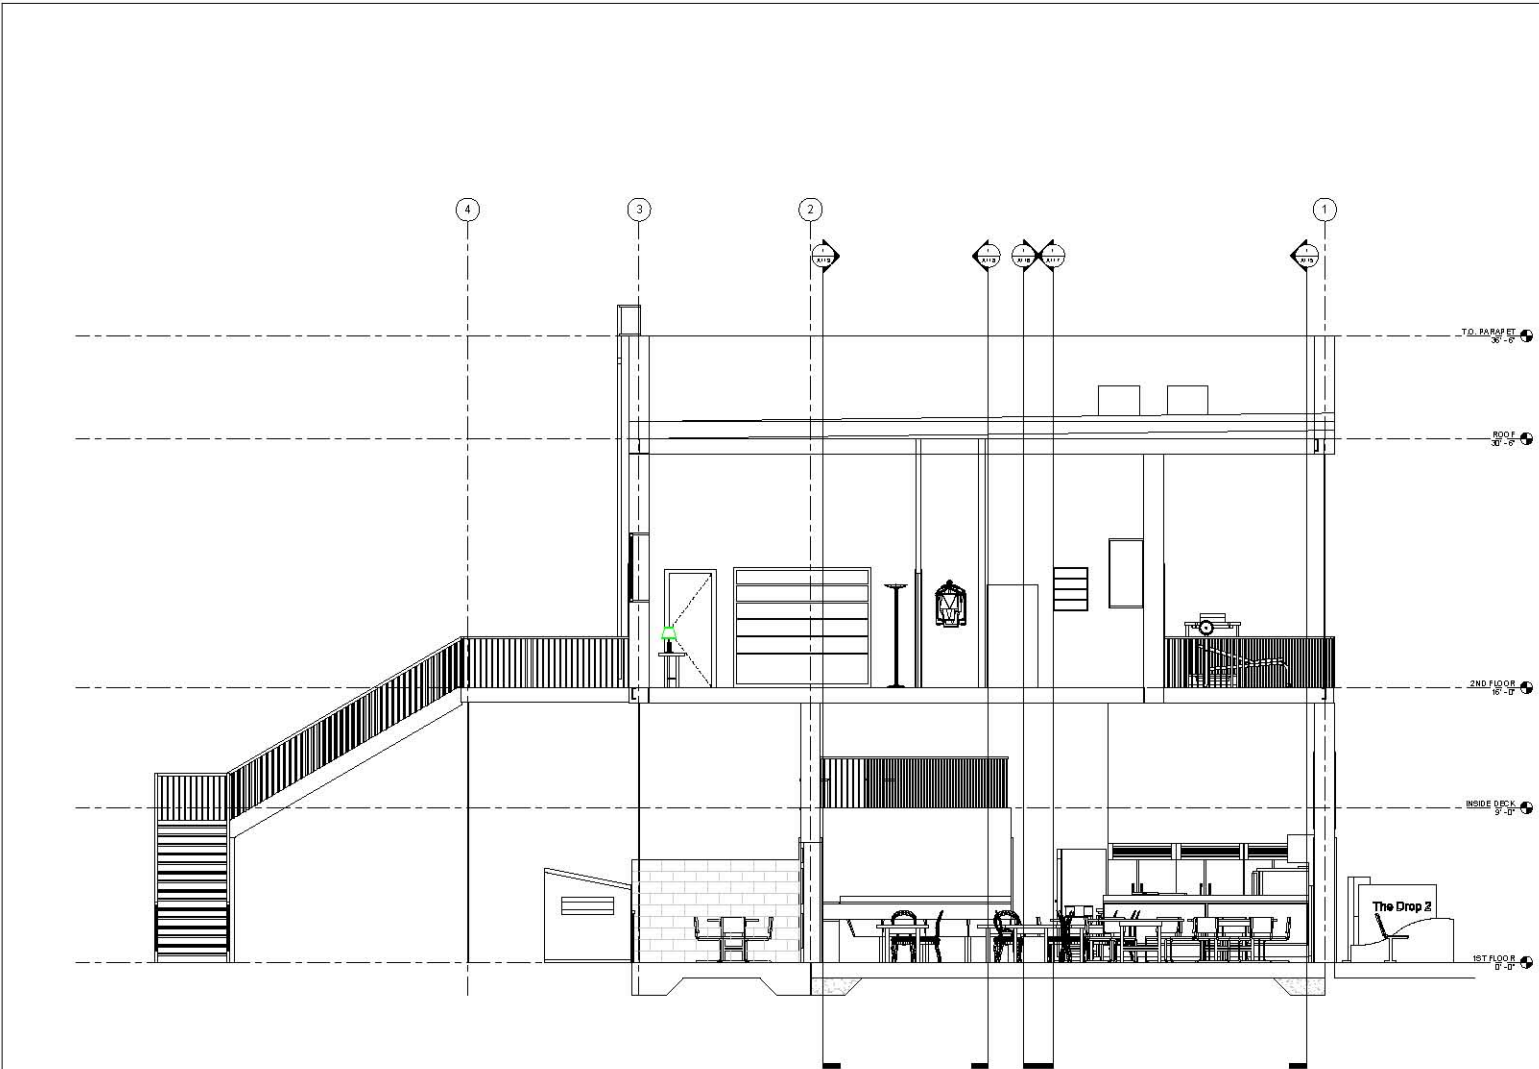

1 Section 6  
36" = 1'-0"

Comment  
Address  
Address  
Address  
Phone


Comment  
Address  
Address  
Address  
Phone

Comment  
Address  
Address  
Address  
Phone

Comment  
Address  
Address  
Address  
Phone

Comment  
Address  
Address  
Address  
Phone

No.	Description	Date

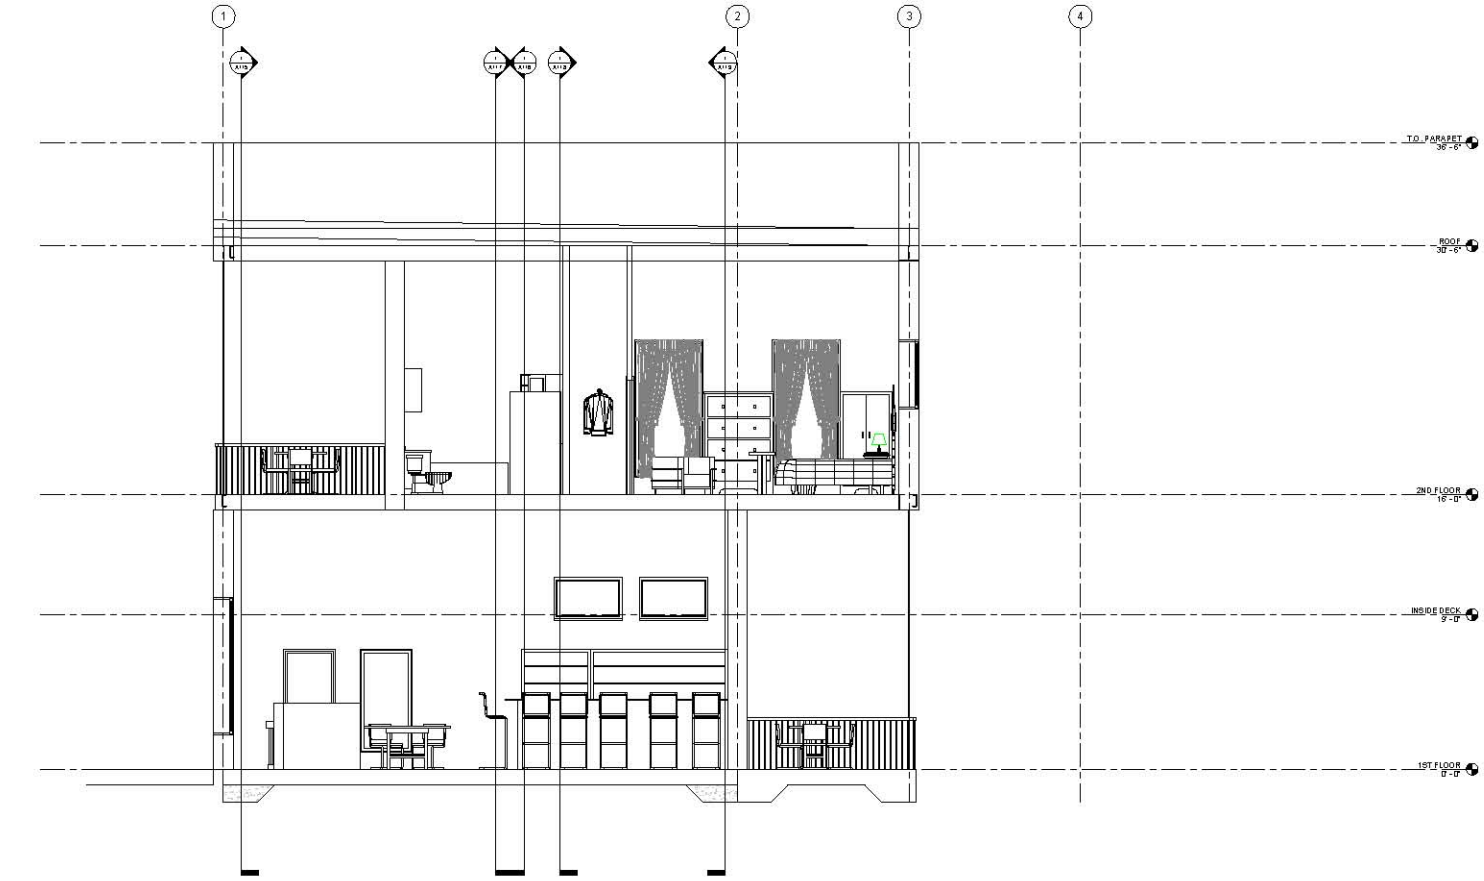

① Section 7  
3/8" = 1'-0"

ITT Design

Porter Building

Section 7

Project Number: Porter Building

Date: 12/23/2009

Drawn By: Author


Checked By: Checker

**A114**

Scale: 3/8" = 1'-0"

Autodesk Revit

www.autodesk.com/revit

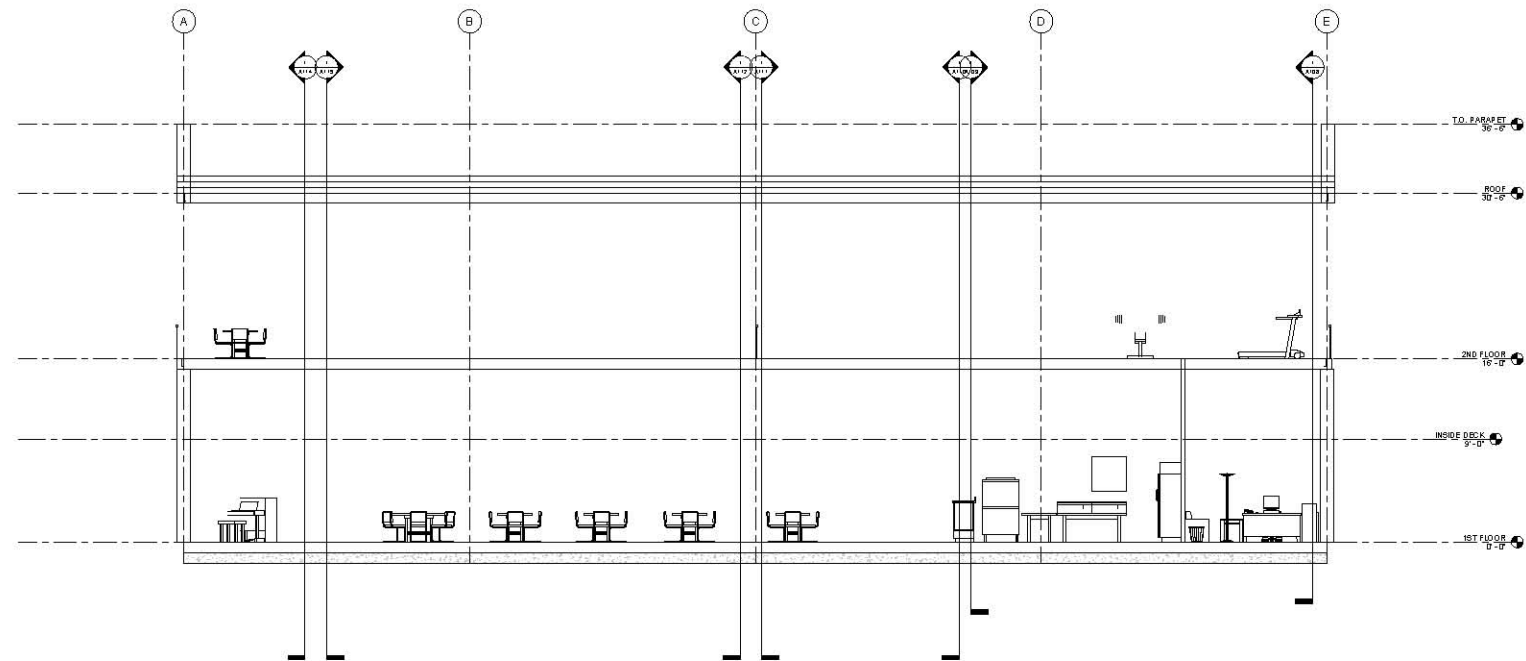

Sheet 8  
1/4" = 1'-0"

- Comment  
Address  
Address  
Address  
Phone
- Comment  
Address  
Address  
Address  
Phone
- Comment  
Address  
Address  
Address  
Phone
- Comment  
Address  
Address  
Address  
Phone

No.	Description	Date

ITT Design  
Porter Building  
Section 8

Project Number: Porter Building  
Date: 12/23/2009  
Drawn By: David Holding  
Checked By: Checker

A115

Scale: 1/4" = 1'-0"

12/23/2009 5:50:19 PM



Autodesk Revit

www.autodesk.com/revit

Content  
Address  
Address  
Place

Content  
Address  
Address  
Place

Content  
Address  
Address  
Place

Content  
Address  
Address  
Place

Content  
Address  
Address  
Place

No.	Description	Date

ITT Design

Porter Building


Section 9

Project Number	Proter Building
Date	12/23/2009
Drawn By	David Holding
Checked By	Checker

**A116**

Scale: 1/4" = 1'-0"

12/23/2009 5:09:55 PM

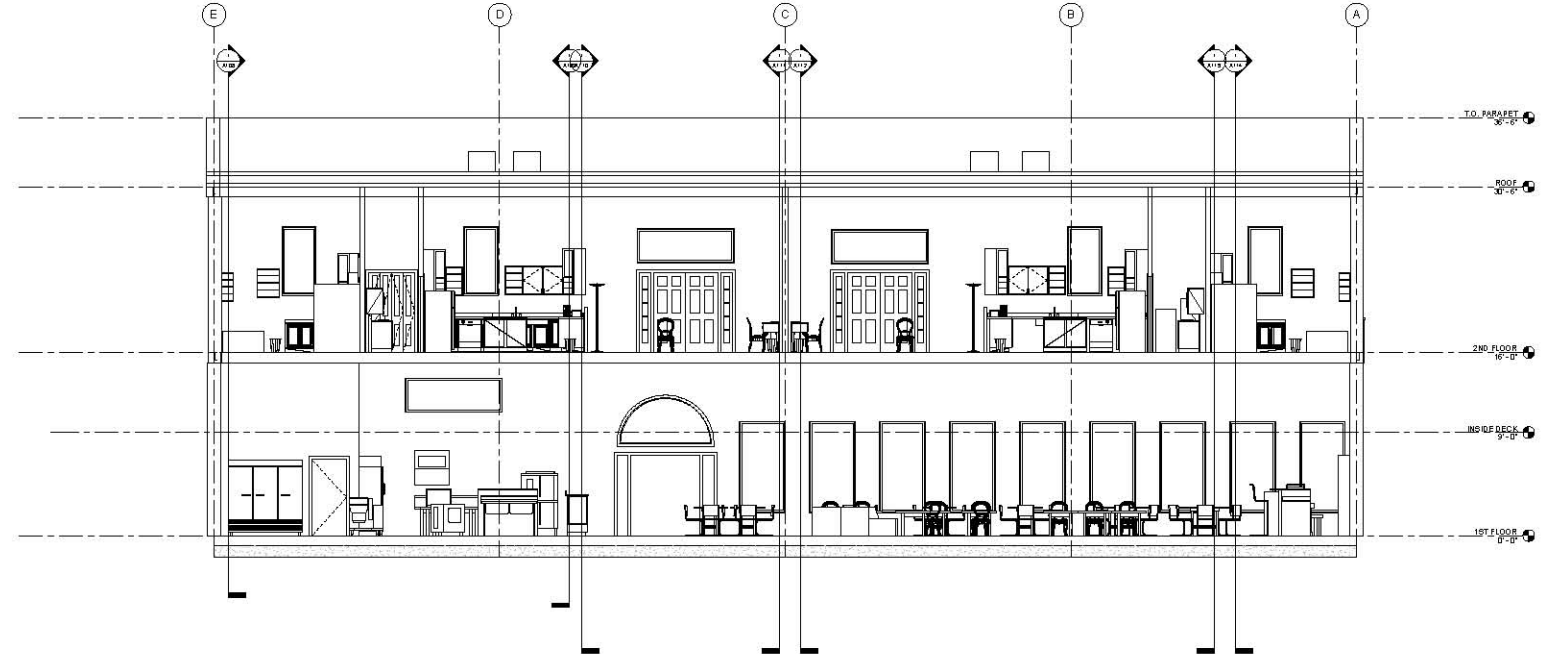

1 Section 9  
1/4" = 1'-0"

Autodesk Revit

www.autodesk.com/revit

Client:  
Address  
Address  
Phone

Client:  
Address  
Address  
Phone

Client:  
Address  
Address  
Phone

Client:  
Address  
Address  
Phone

Client:  
Address  
Address  
Phone

No.	Description	Date


ITT Design  
Porter Building  
Section 10

Project Number: Porter Building  
Date: 12/23/2009  
Drawn By: David Holding  
Checked By: Checker

**A117**

Scale: 1/4" = 1'-0"

1/25/2009 9:56:10 PM

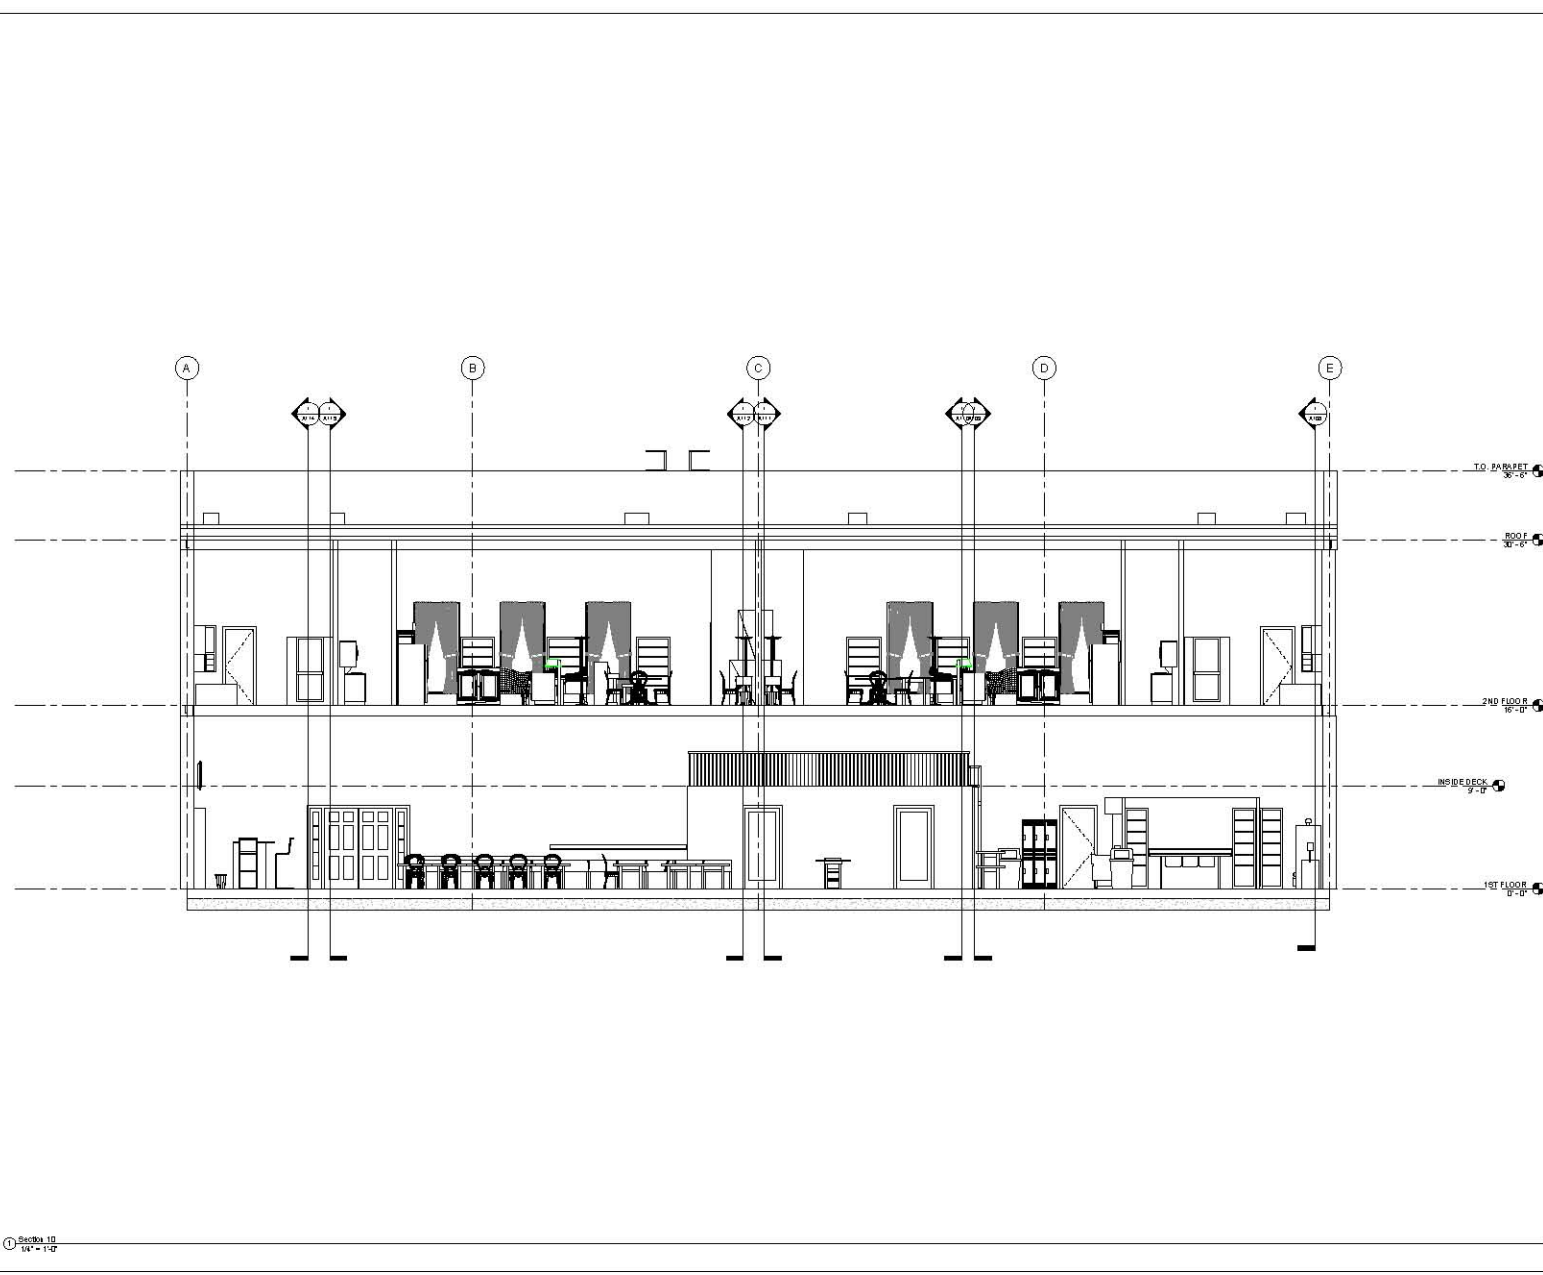

Section 10  
1/4" = 1'-0"


Consultant  
Address  
Address  
Phone

Consultant  
Address  
Address  
Phone

Consultant  
Address  
Address  
Phone

Consultant  
Address  
Address  
Phone

Consultant  
Address  
Address  
Phone

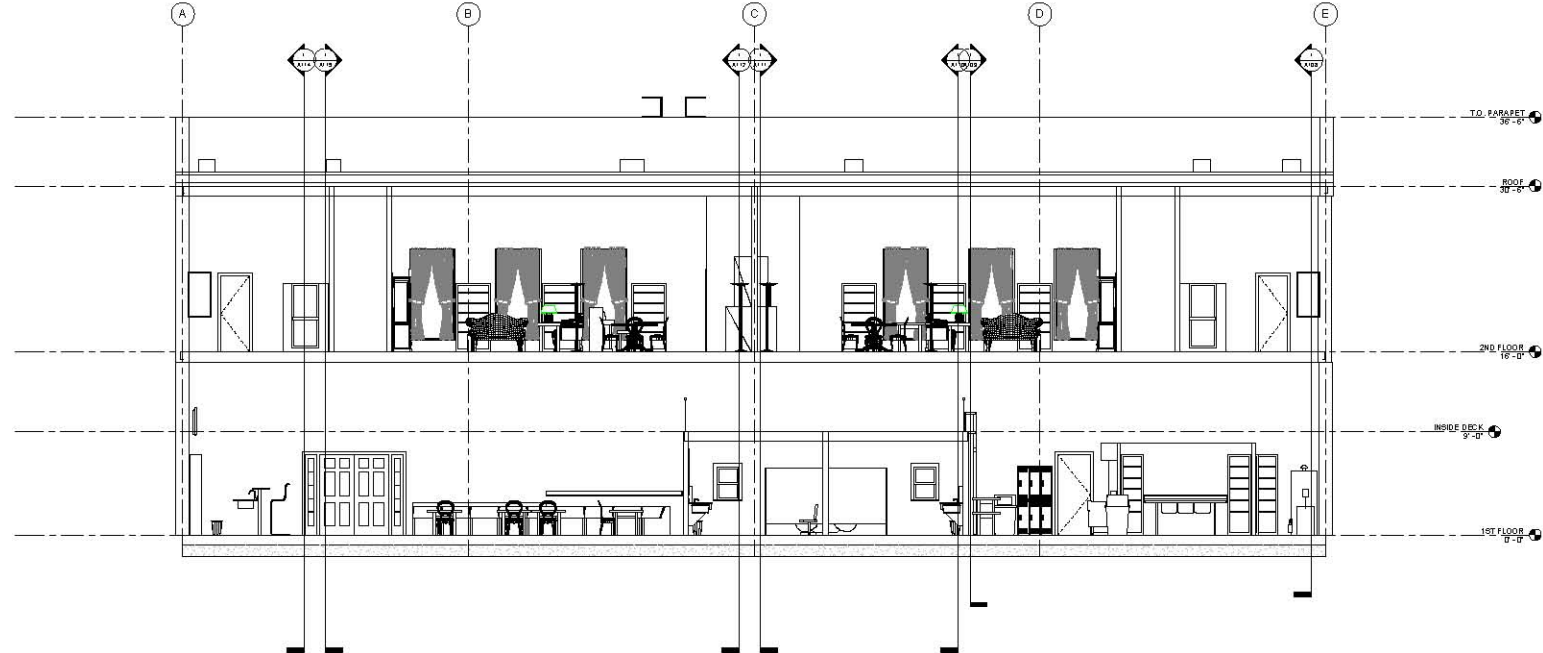

No.	Description	Date

ITT Design

Porter Building

Section 11

Project Number	Porter Building
Date	12/23/2009
Drawn By	David Holding
Checked By	Checker

**A118**

Scale	1/4" = 1'-0"
-------	--------------

1/28/2009 9:52:29 AM

Autodesk Revit

www.autodesk.com/revit


Consultant  
Address  
Address  
Phone

Consultant  
Address  
Address  
Phone

Consultant  
Address  
Address  
Phone

Consultant  
Address  
Address  
Phone

Consultant  
Address  
Address  
Phone

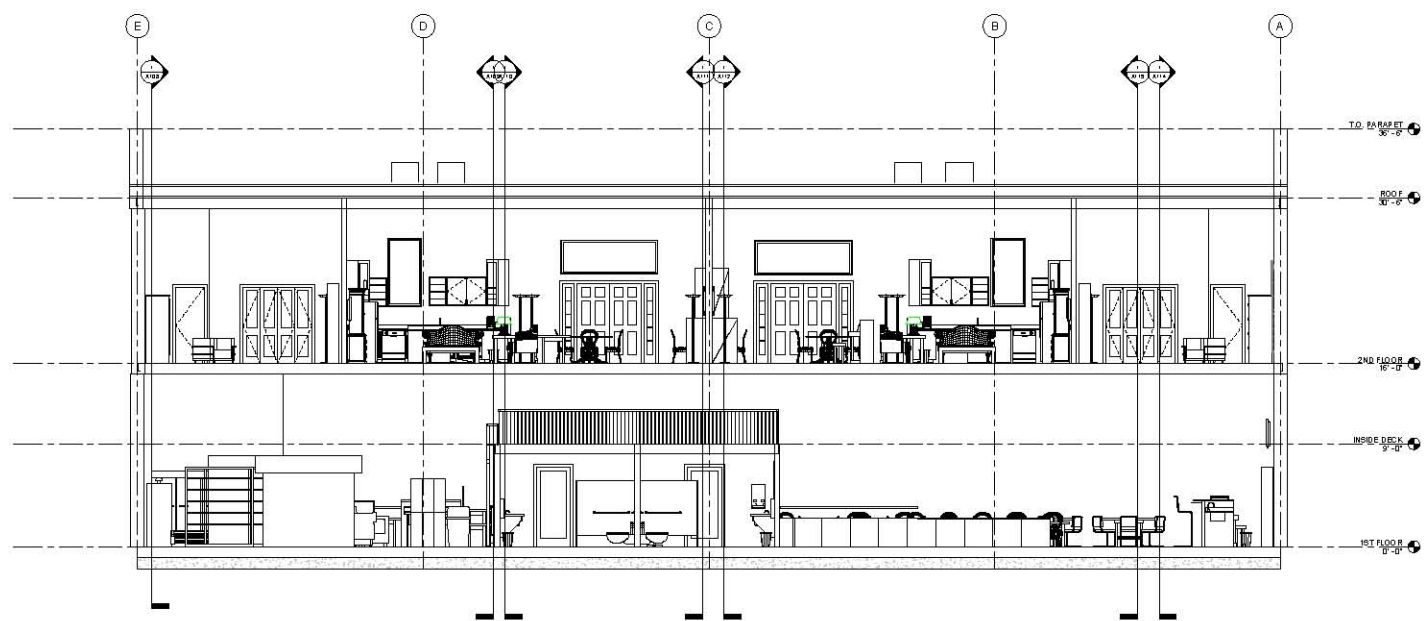

No.	Description	Date

ITT Design  
Porter Building  
Section 12

Project Number	Proter Building
Date	12/23/2009
Drawn By	David Holding
Checked By	Checker
<b>A119</b>	
Scale	1/4" = 1'-0"

Section 12  
1/4" = 1'-0"

12/23/2009 5:52:37 PM