



FIRST FLOOR PLAN THEATER DETAIL

- AREAS
- A.Movie Theater
 - B.Theater Control Room

- DETAIL
- 1. Single swing solid core door.
 - 2. Pocket door (single slider).
 - 3. Pocket door (double slider).
 - 4. Storage under theater risers.
 - 5. Movie screen or Large Screen OLED HDTV. (Max dimensions Wide Screen ratio 1:2.35 = 12' x 28'2").
 - 6. Theater seating risers. Rise = 15" with various runs from 51" to 79". Back of platform forms last step into Mezzanine level corridor.
 - 7. Theater seating is comprised of four basic style of seating: 32" Lazyboy chair or recliner, 46" large seat, 60" love sofa, and 84" sofa. Four areas are reserved for handicap wheelchairs.
 - 8. Control Room for AV (audio and video) production for Theater and bar.
 - 9. Demo'd column with new horizontal cross support beam.


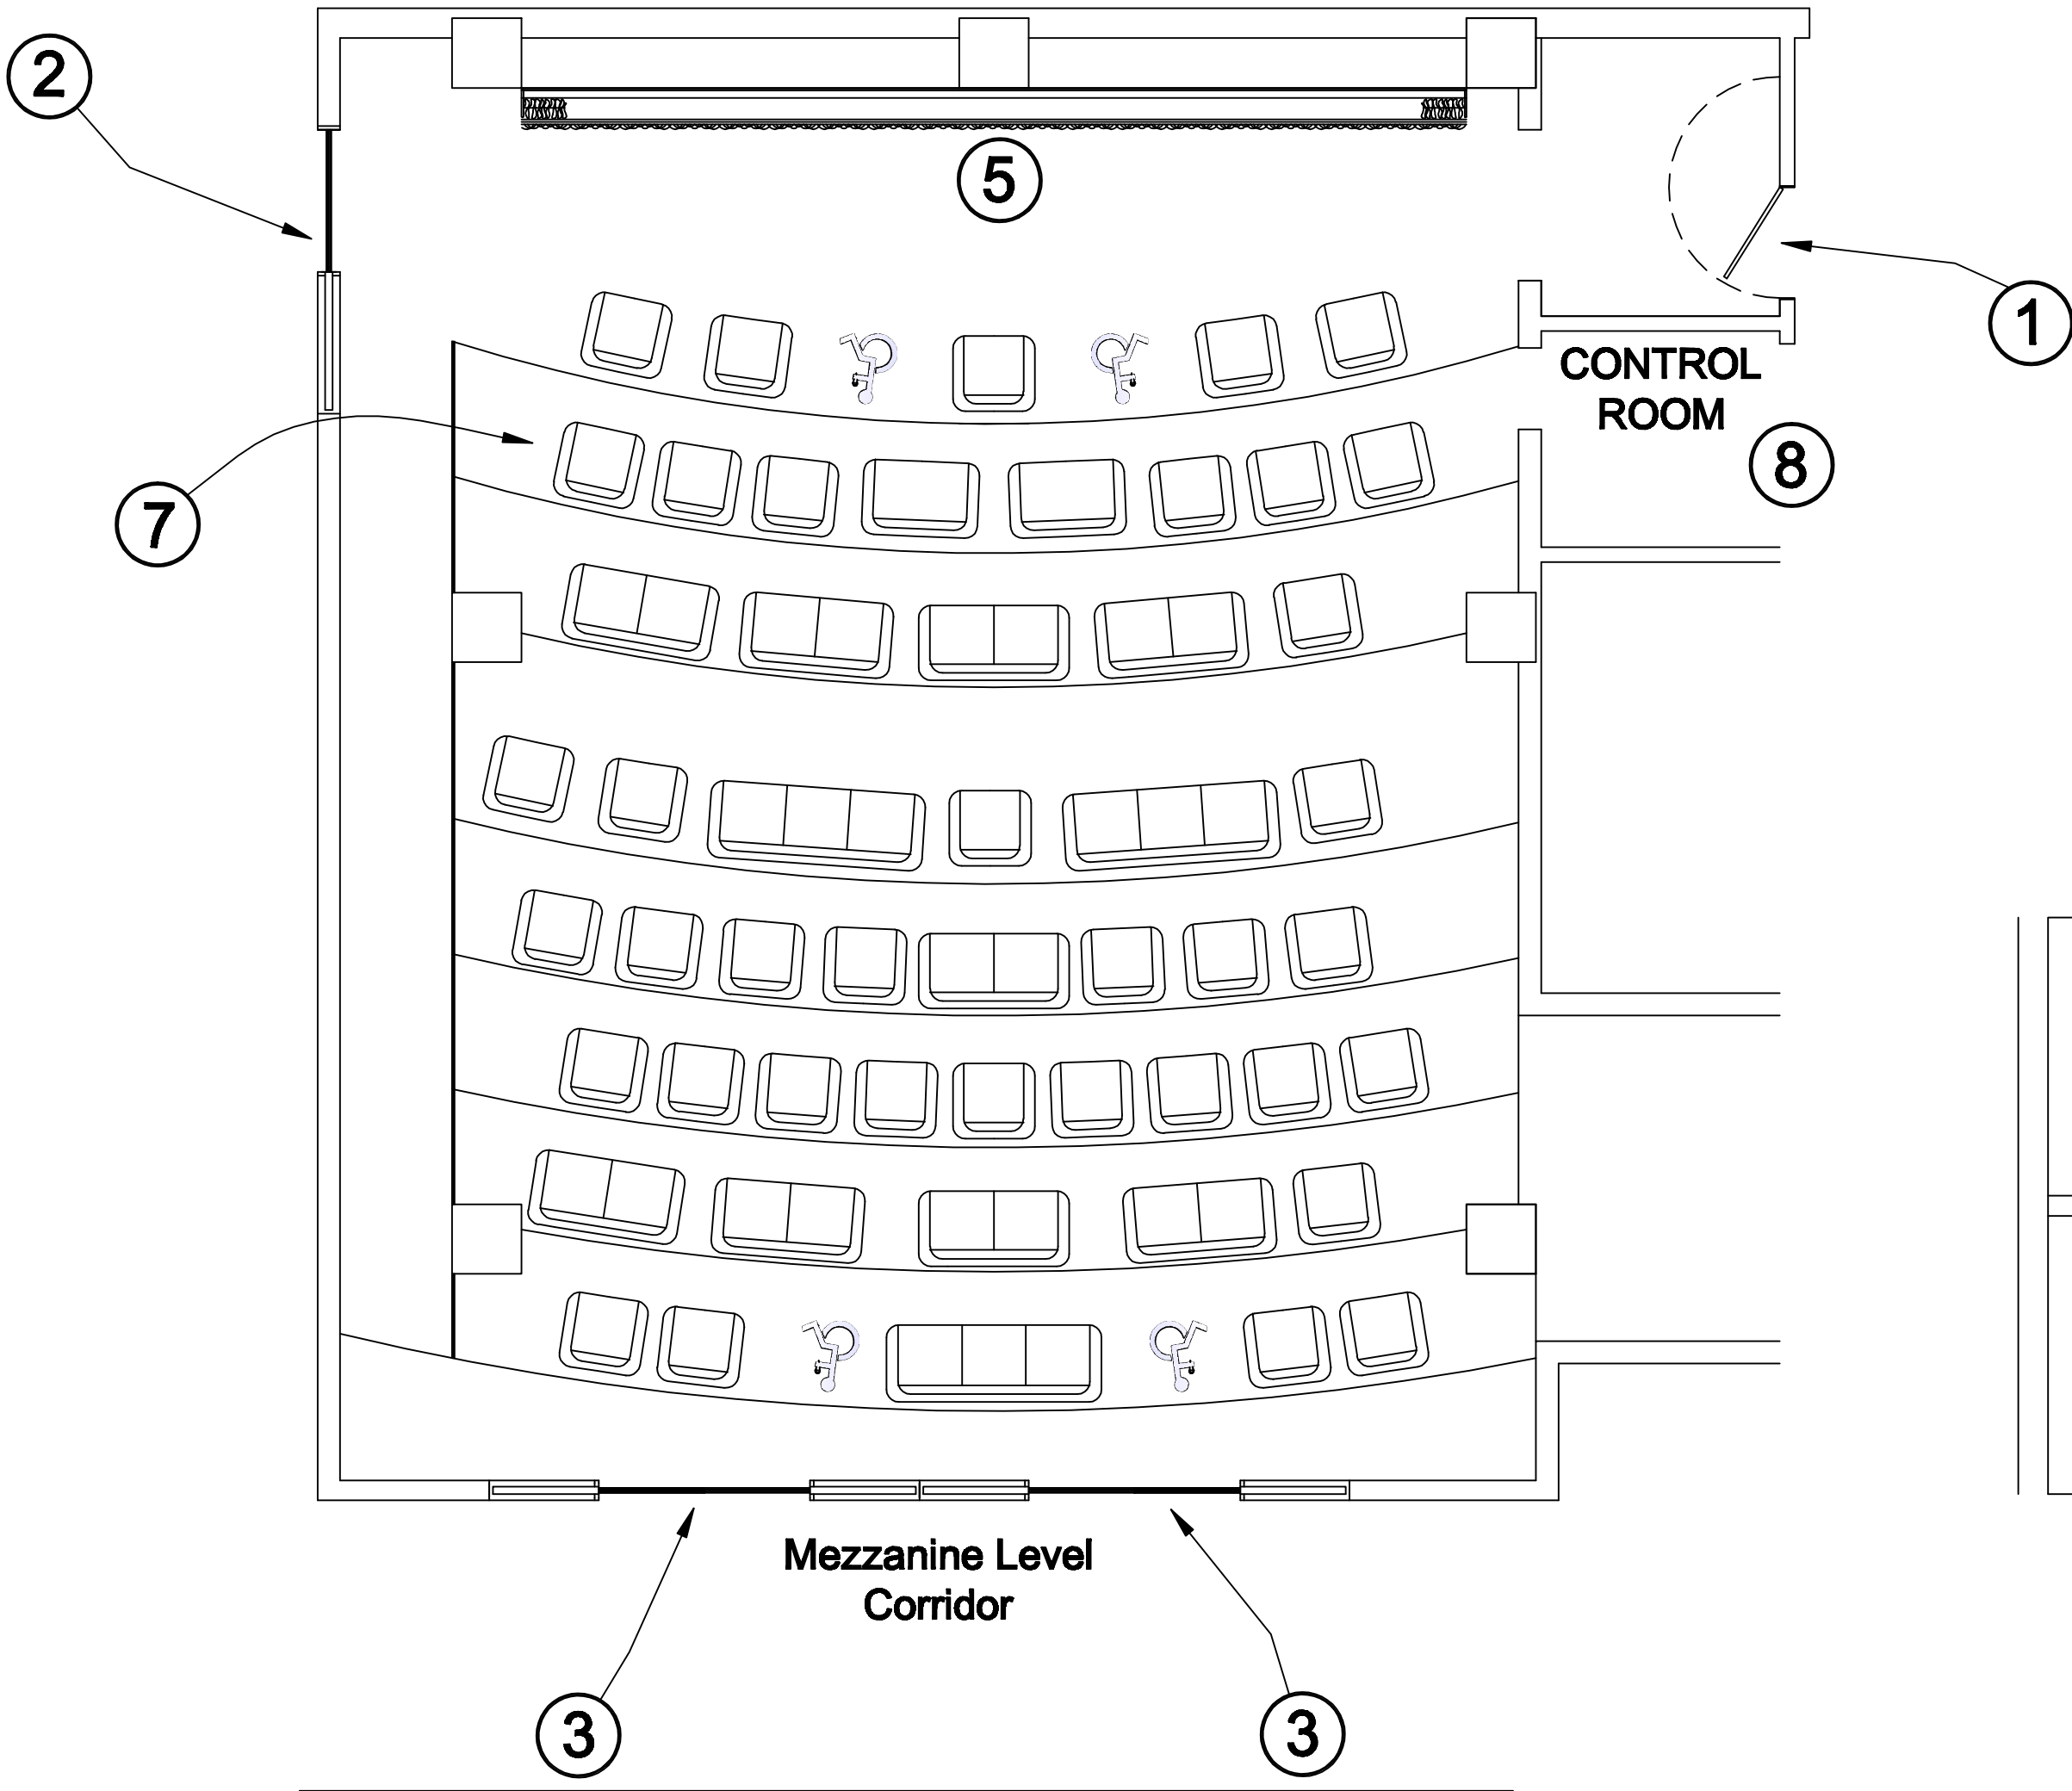


Theater Floor

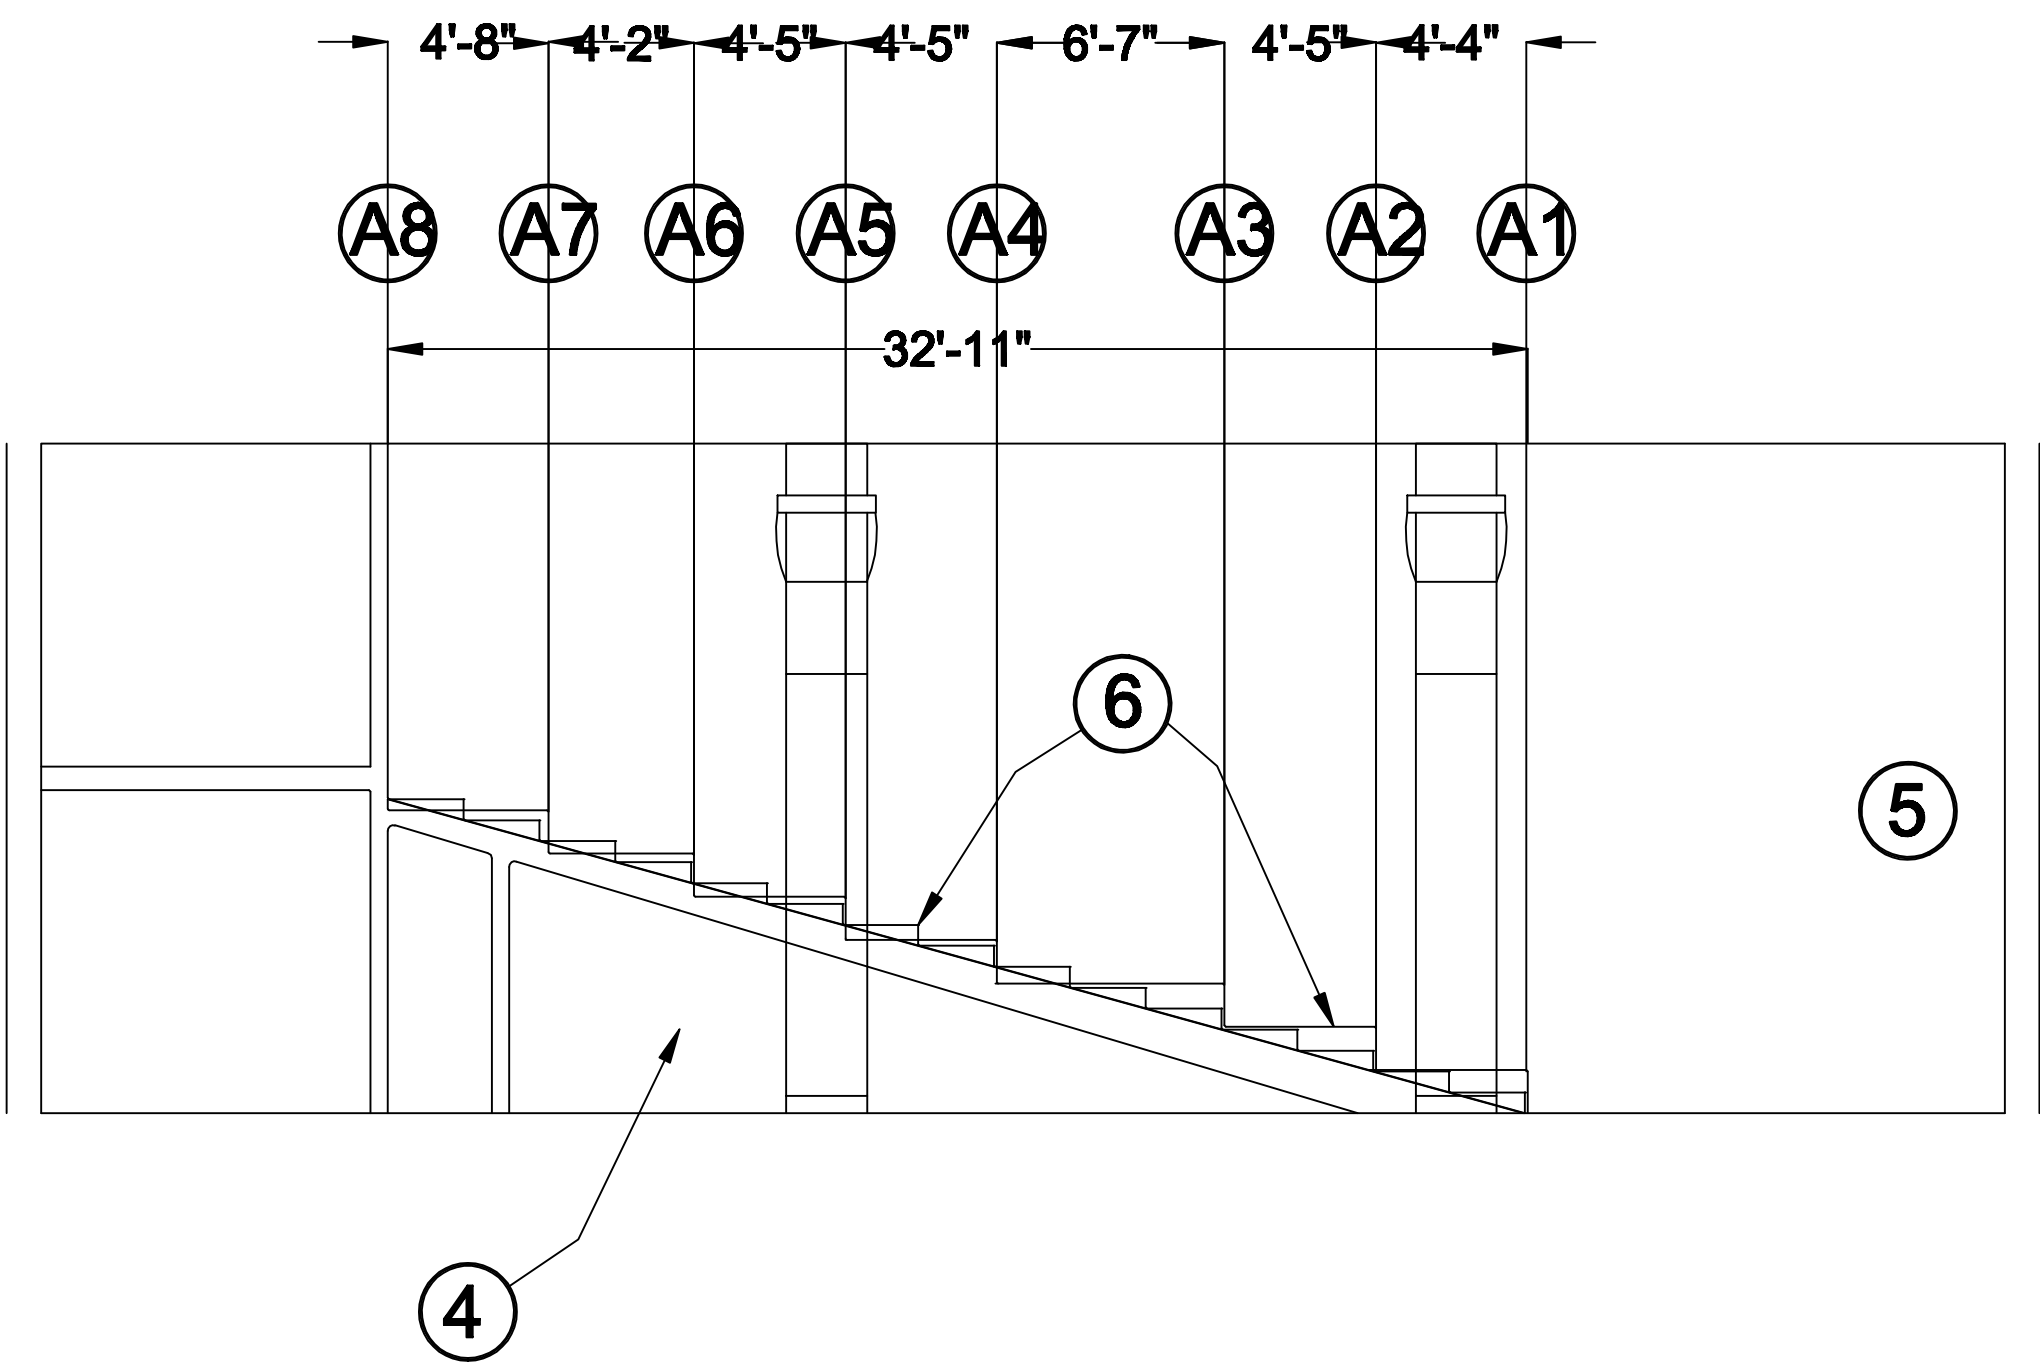

Theater Profile

- Handicap indicator
- 32" Lazyboy Chair or Recliner
- 46" seat
- 60" Love Sofa
- 84" Sofa
- Aisle indicator

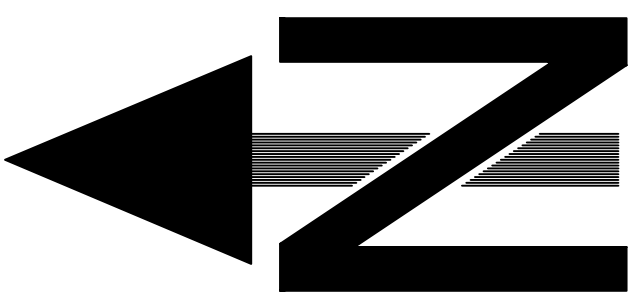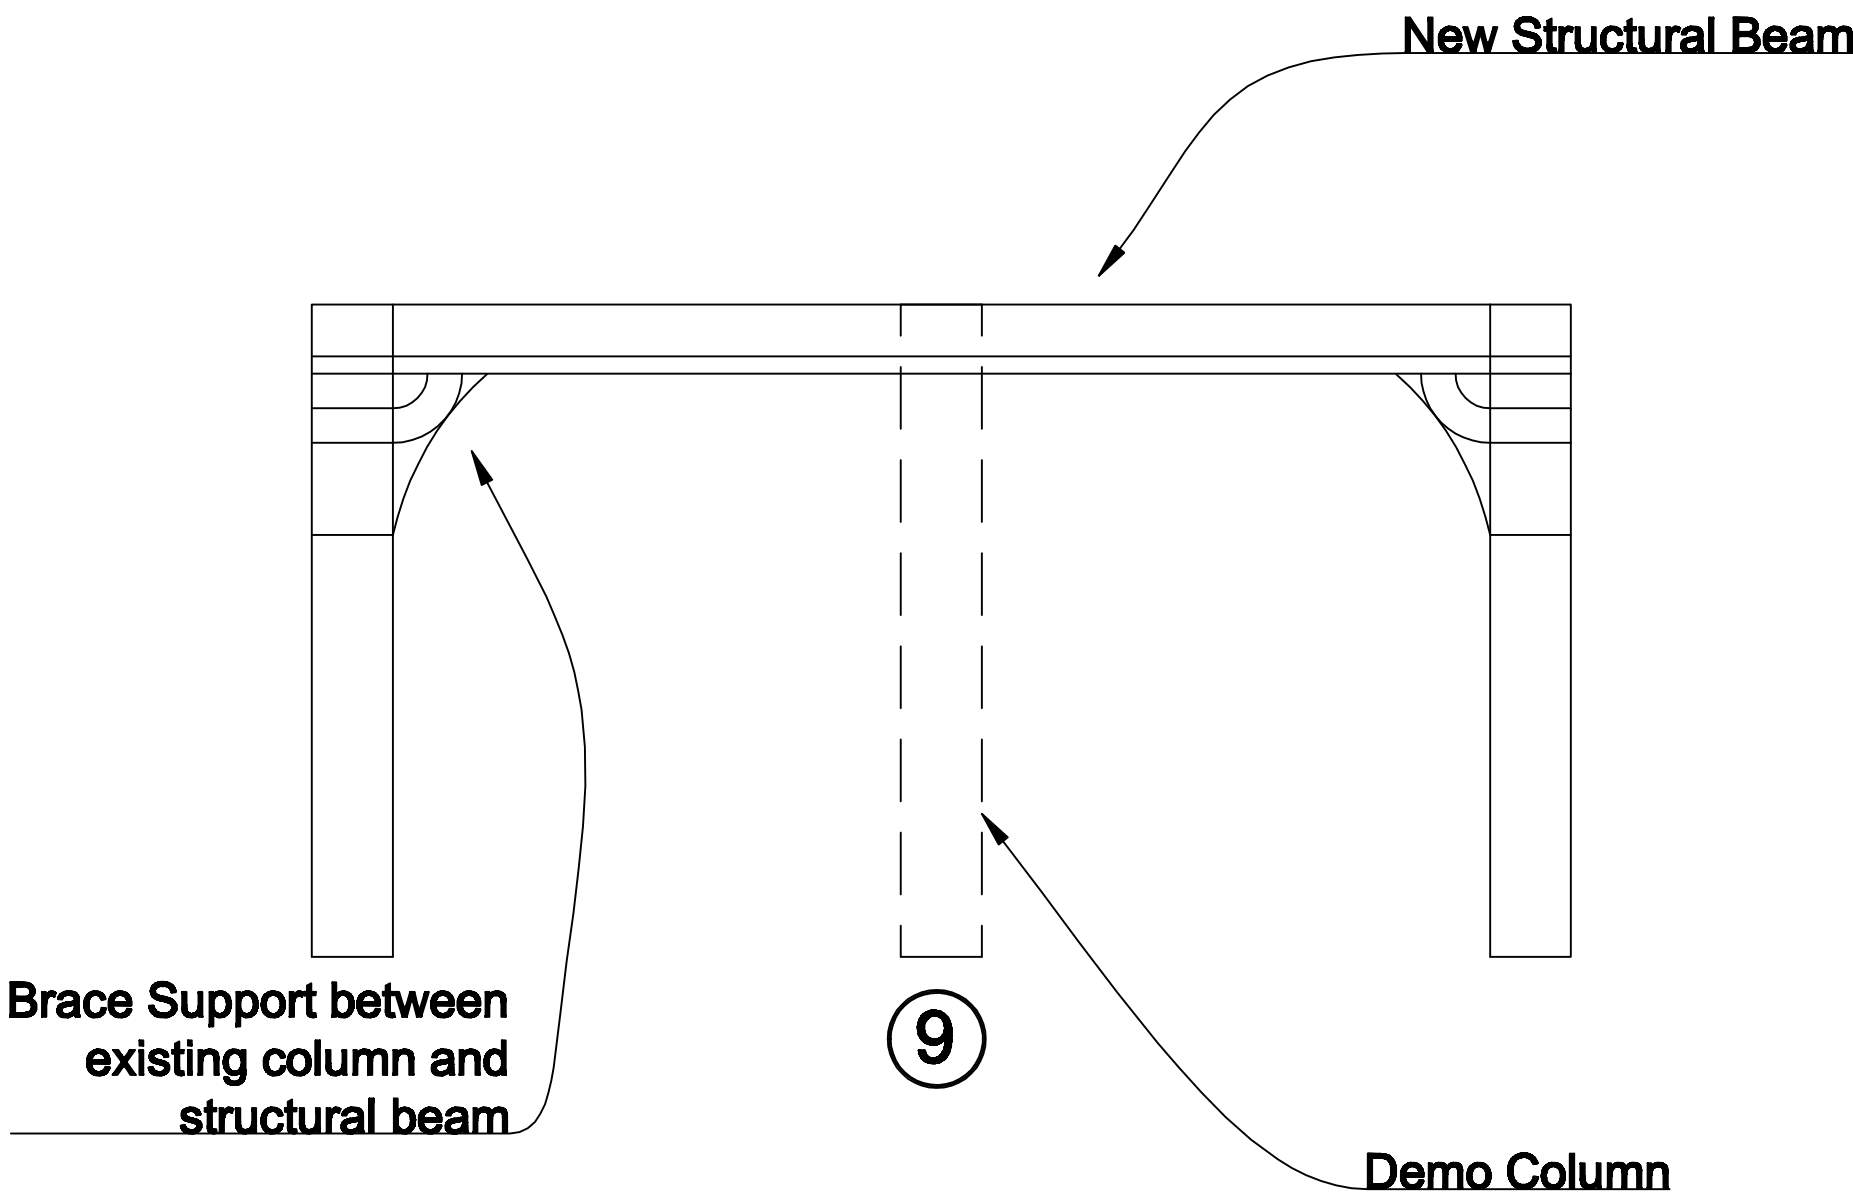

THEATER PLAN



The Velvet Freeze Project
9150 E 41st Terrace
Kansas City, MO 64133
816-276-1400

THIS DRAWING MAY NOT BE REPRODUCED WITHOUT THE EXPRESSED WRITTEN CONSENT OF THE VELVET FREEZE PROJECT

THIS PROJECT REPRESENTS THE WORK FOR ITT TECHNICAL 2010 DRAFTING & DESIGN CAPSTONE

AARON SMITH DAVID HOLDING
JOEY WRINKLE MONE'CA LANIER

STAMP

PROJECT NAME

THE VELVET FREEZE
506 E. 31st ST.
KC, MO 64109

DRAWN BY: _____
CHECKED BY: _____
DATE: _____
PRINTED: _____

REV NO.	REV NAME	DESCRIPTION

DRAWING NAME
THEATER PLAN

DRAWING NUMBER
A-04 (2)
OF