


FIRST FLOOR PLAN

AREAS

- A.Entrance - North Drive & Parking
- B.Open Dinning
- C.Shipping & Receiving
- D.Kitchen
- E.Storage - under theater risers
- F. Men's Restroom
- G.Women's Restroom
- H.Movie Theater
- I. Main Bar and Storefront
- J. Liquor Storage
- K.Staff Prep Area
- L. Theater Control Room
- M. Event Space

DETAIL

- 1. Double doors with removable mullion.
- 2. Steps for access to dock and floor level.
- 3. Pocket door (single slider).
- 4. Pocket door (double slider).
- 5. External slider door.
- 6. Single swing solid core door.
- 7. Double swing storefront doors.
- 8. Bar & general counter tops.
- 9. Liquor and amenities shelving and cabinets.
- 10. Movie screen or Large Screen OLED HDTV. (Max dimensions Wide Screen ratio 1:2.35 = 12' x 28'2").
- 11. Theater seating risers. Rise = 15" with various runs from 51" to 79". Back of platform forms last step into Mezzanine level corridor.
- 12. Theater seating is comprised of four basic style of seating: 32" Lazyboy chair or recliner, 46" large seat, 60" love sofa, and 84" sofa. Four areas are reserved for handicap wheelchairs.
- 13. Men's restroom with Handicap access.
- 14. Women's restroom with handicap access.
- 15. Control Room for AV (audio and video) production for Theater and bar.
- 16. Staff Prep Area is used for cash register functions, selected order processing, and storage of staff items.
- 17. Dumbwaiter (DW) is used to shuttle items between floors.
- 18. Main Bar - The Velvet Freeze - redesign spin-off of original Velvet Freeze Ice Cream storefront.
- 19. Event Space for rent. Approximately 2,000 Sq/ft.

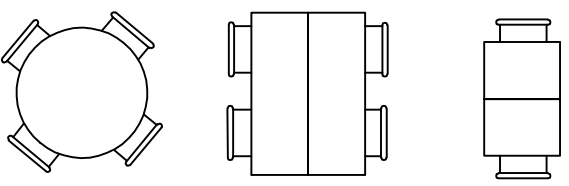



Dinning Tables



Bar Stool



Hygienic Hand Dryer

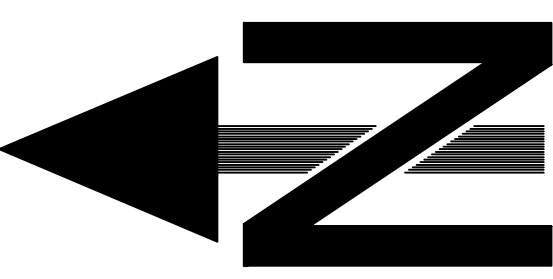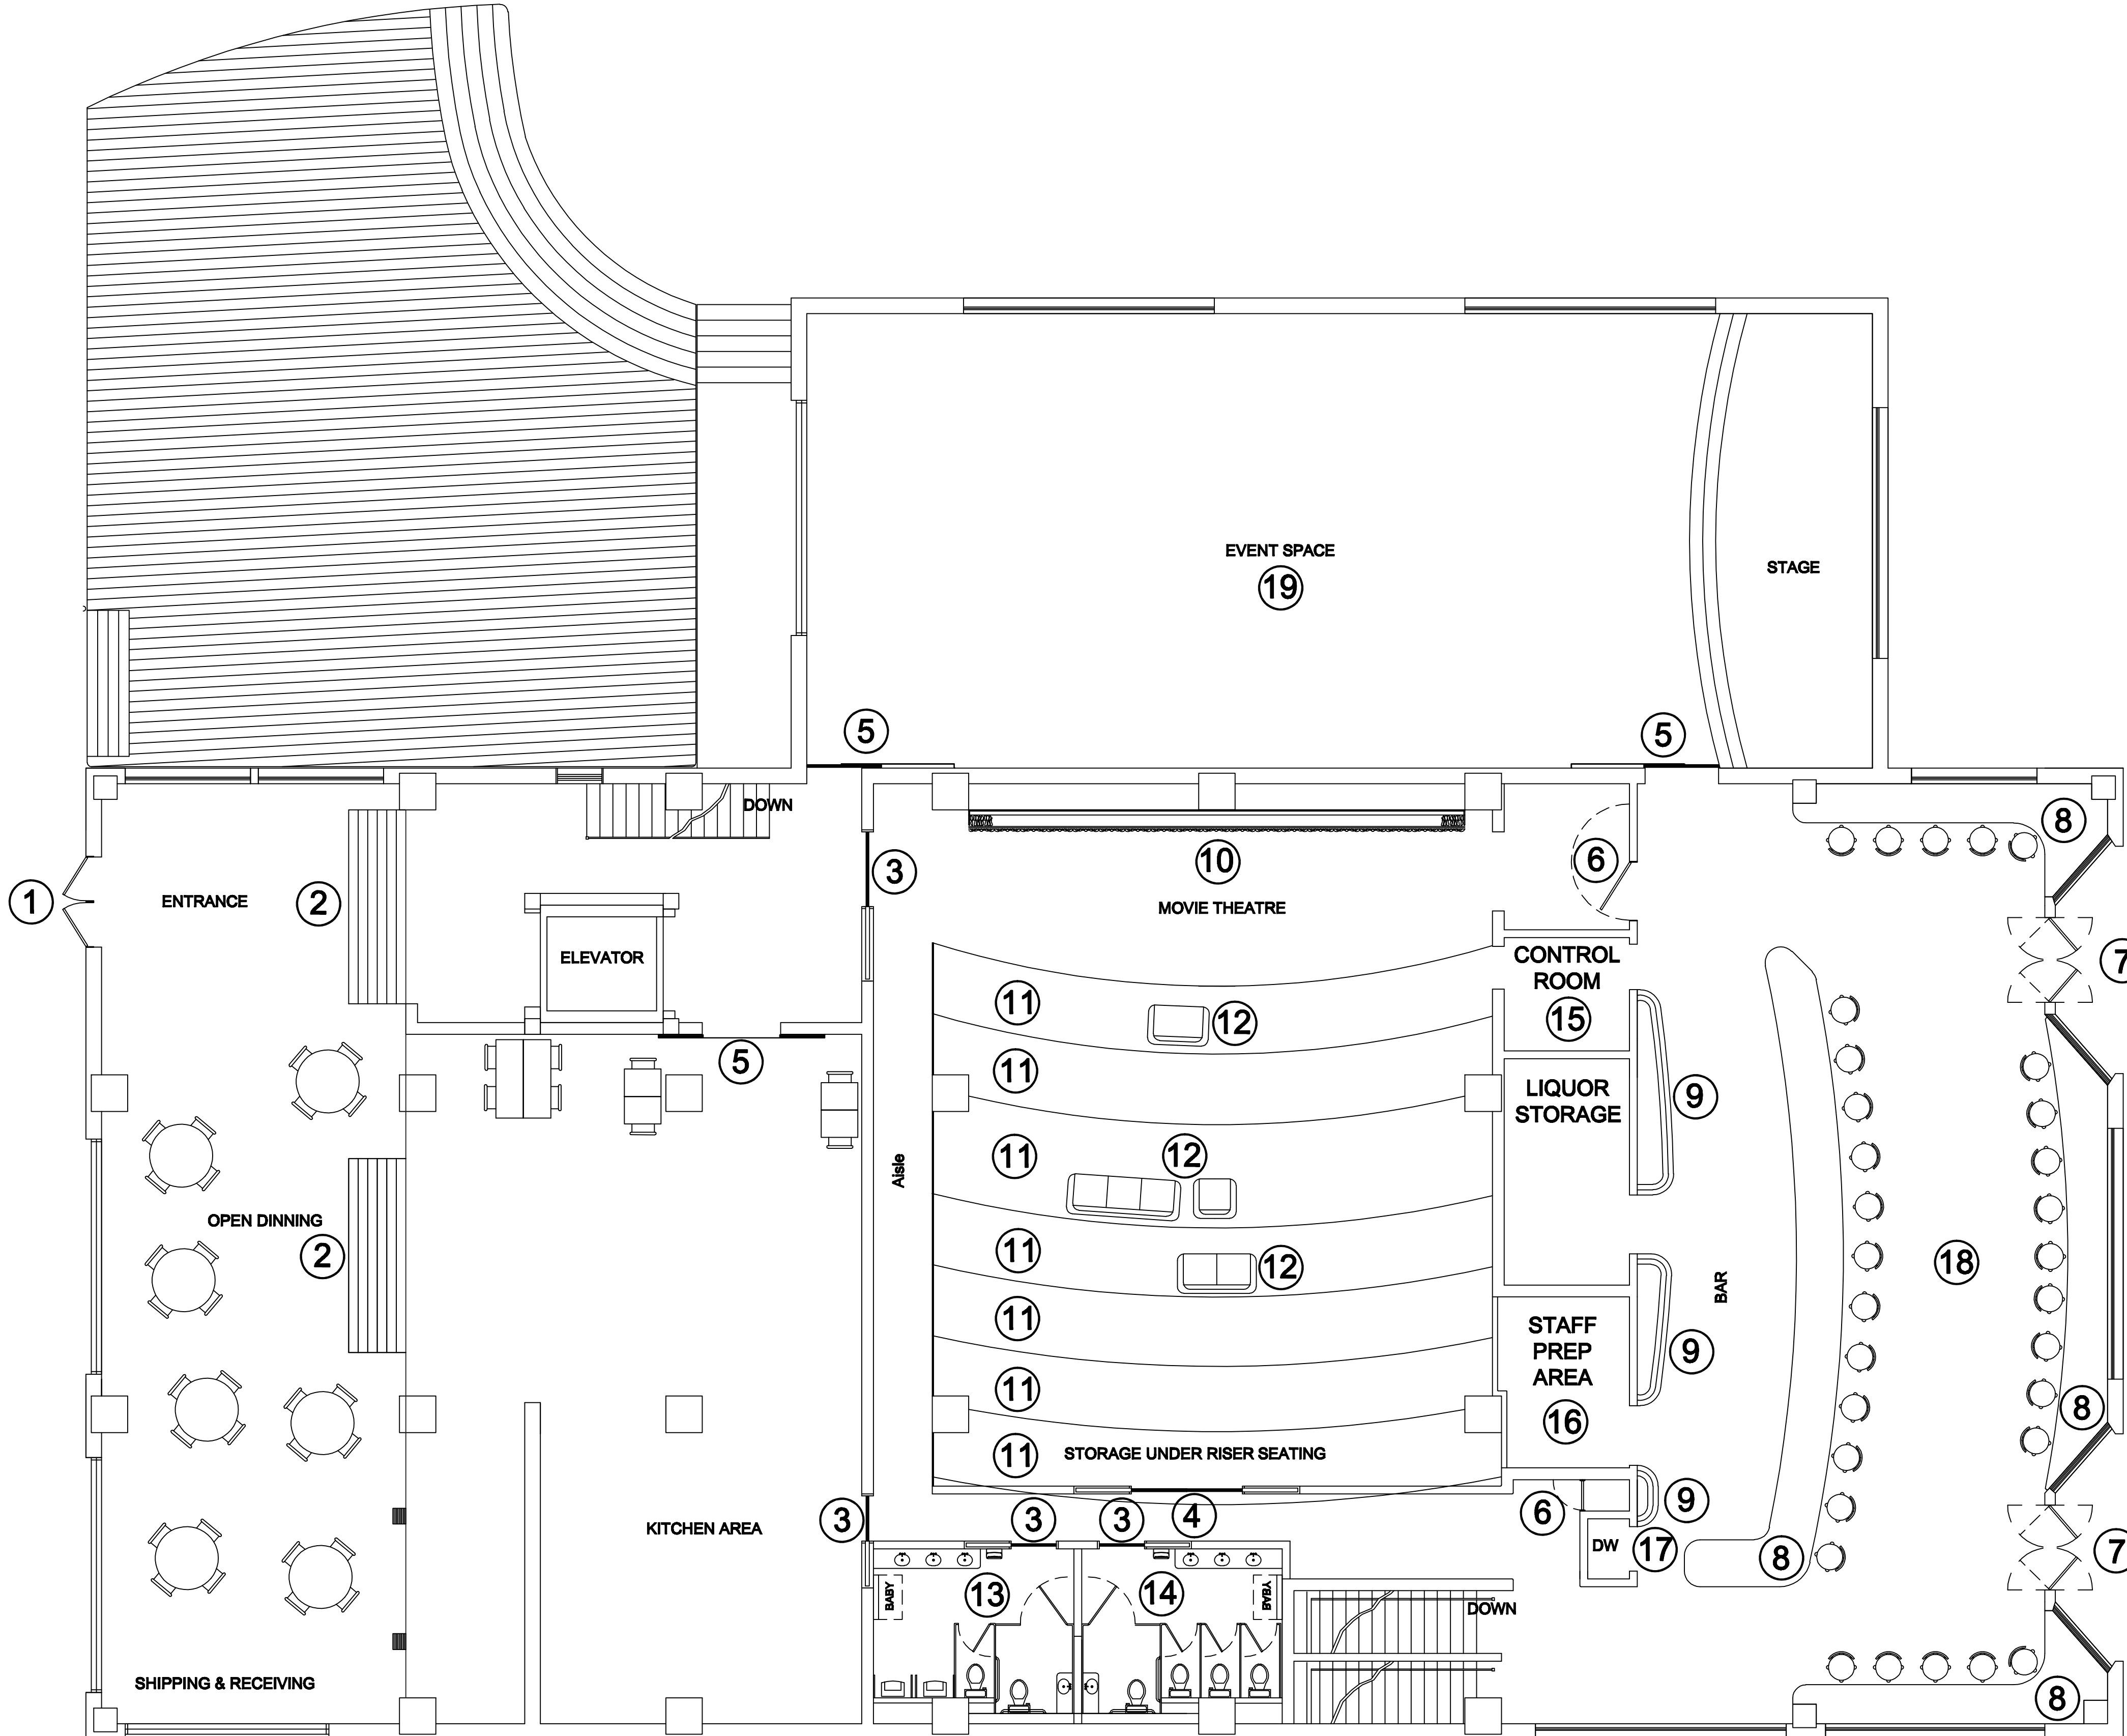

FIRST FLOOR PLAN



The Velvet Freeze Project

9150 E 41st Terrace
Kansas City, MO 64133
816-276-1400

THIS DRAWING MAY NOT BE
REPRODUCED WITHOUT THE
EXPRESSED WRITTEN CONSENT OF
THE VELVET FREEZE PROJECT

THIS PROJECT REPRESENTS THE
WORK FOR ITT TECHNICAL 2010
DRAFTING & DESIGN CAPSTONE

AARON SMITH DAVID HOLDING
JOEY WRINKLE MONE'CA LANIER

STAMP

PROJECT NAME

THE
VELVET FREEZE
506 E. 31st ST.
KC, MO 64109

DRAWN BY: _____
CHECKED BY: _____
DATE: _____
PRINTED: _____

REV NO.	REV NAME	DESCRIPTION

DRAWING NAME

1ST FLOOR
PLAN

DRAWING NUMBER

A-04

OF