



SECOND FLOOR PLAN

AREAS

- A. Games and Billiards
- B. Second Floor Bar
- C. Stage
- D. Green (state prep) Room & General Storage
- E. Quick Order Kitchen
- F. Internet Lounge
- G. French Balcony
- H. Men's restroom
- I. Women's restroom
- J. Fire Exit Ladder
- K. Second Floor Green Roof

DETAIL

- 1. Pocket Door single slider
- 2. Pocket Door Double Slider
- 3. Wide Patio Slider doors
- 4. 14' Window
- 5. Entry to Lower Roof Deck Double External Swing Door
- 6. Pool table and clearance space
- 7. Card and Game table
- 8. Sofa
- 9. General Table
- 10. Outdoor bench
- 11. Outdoor table & umbrella
- 12. Fountain
- 13. Awing

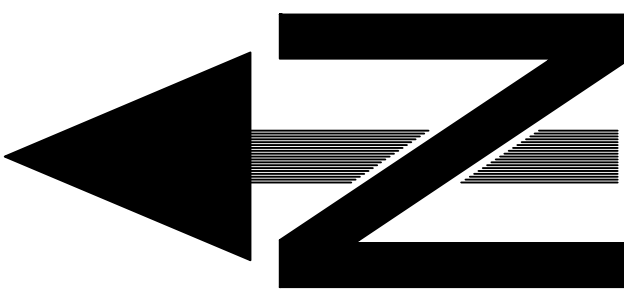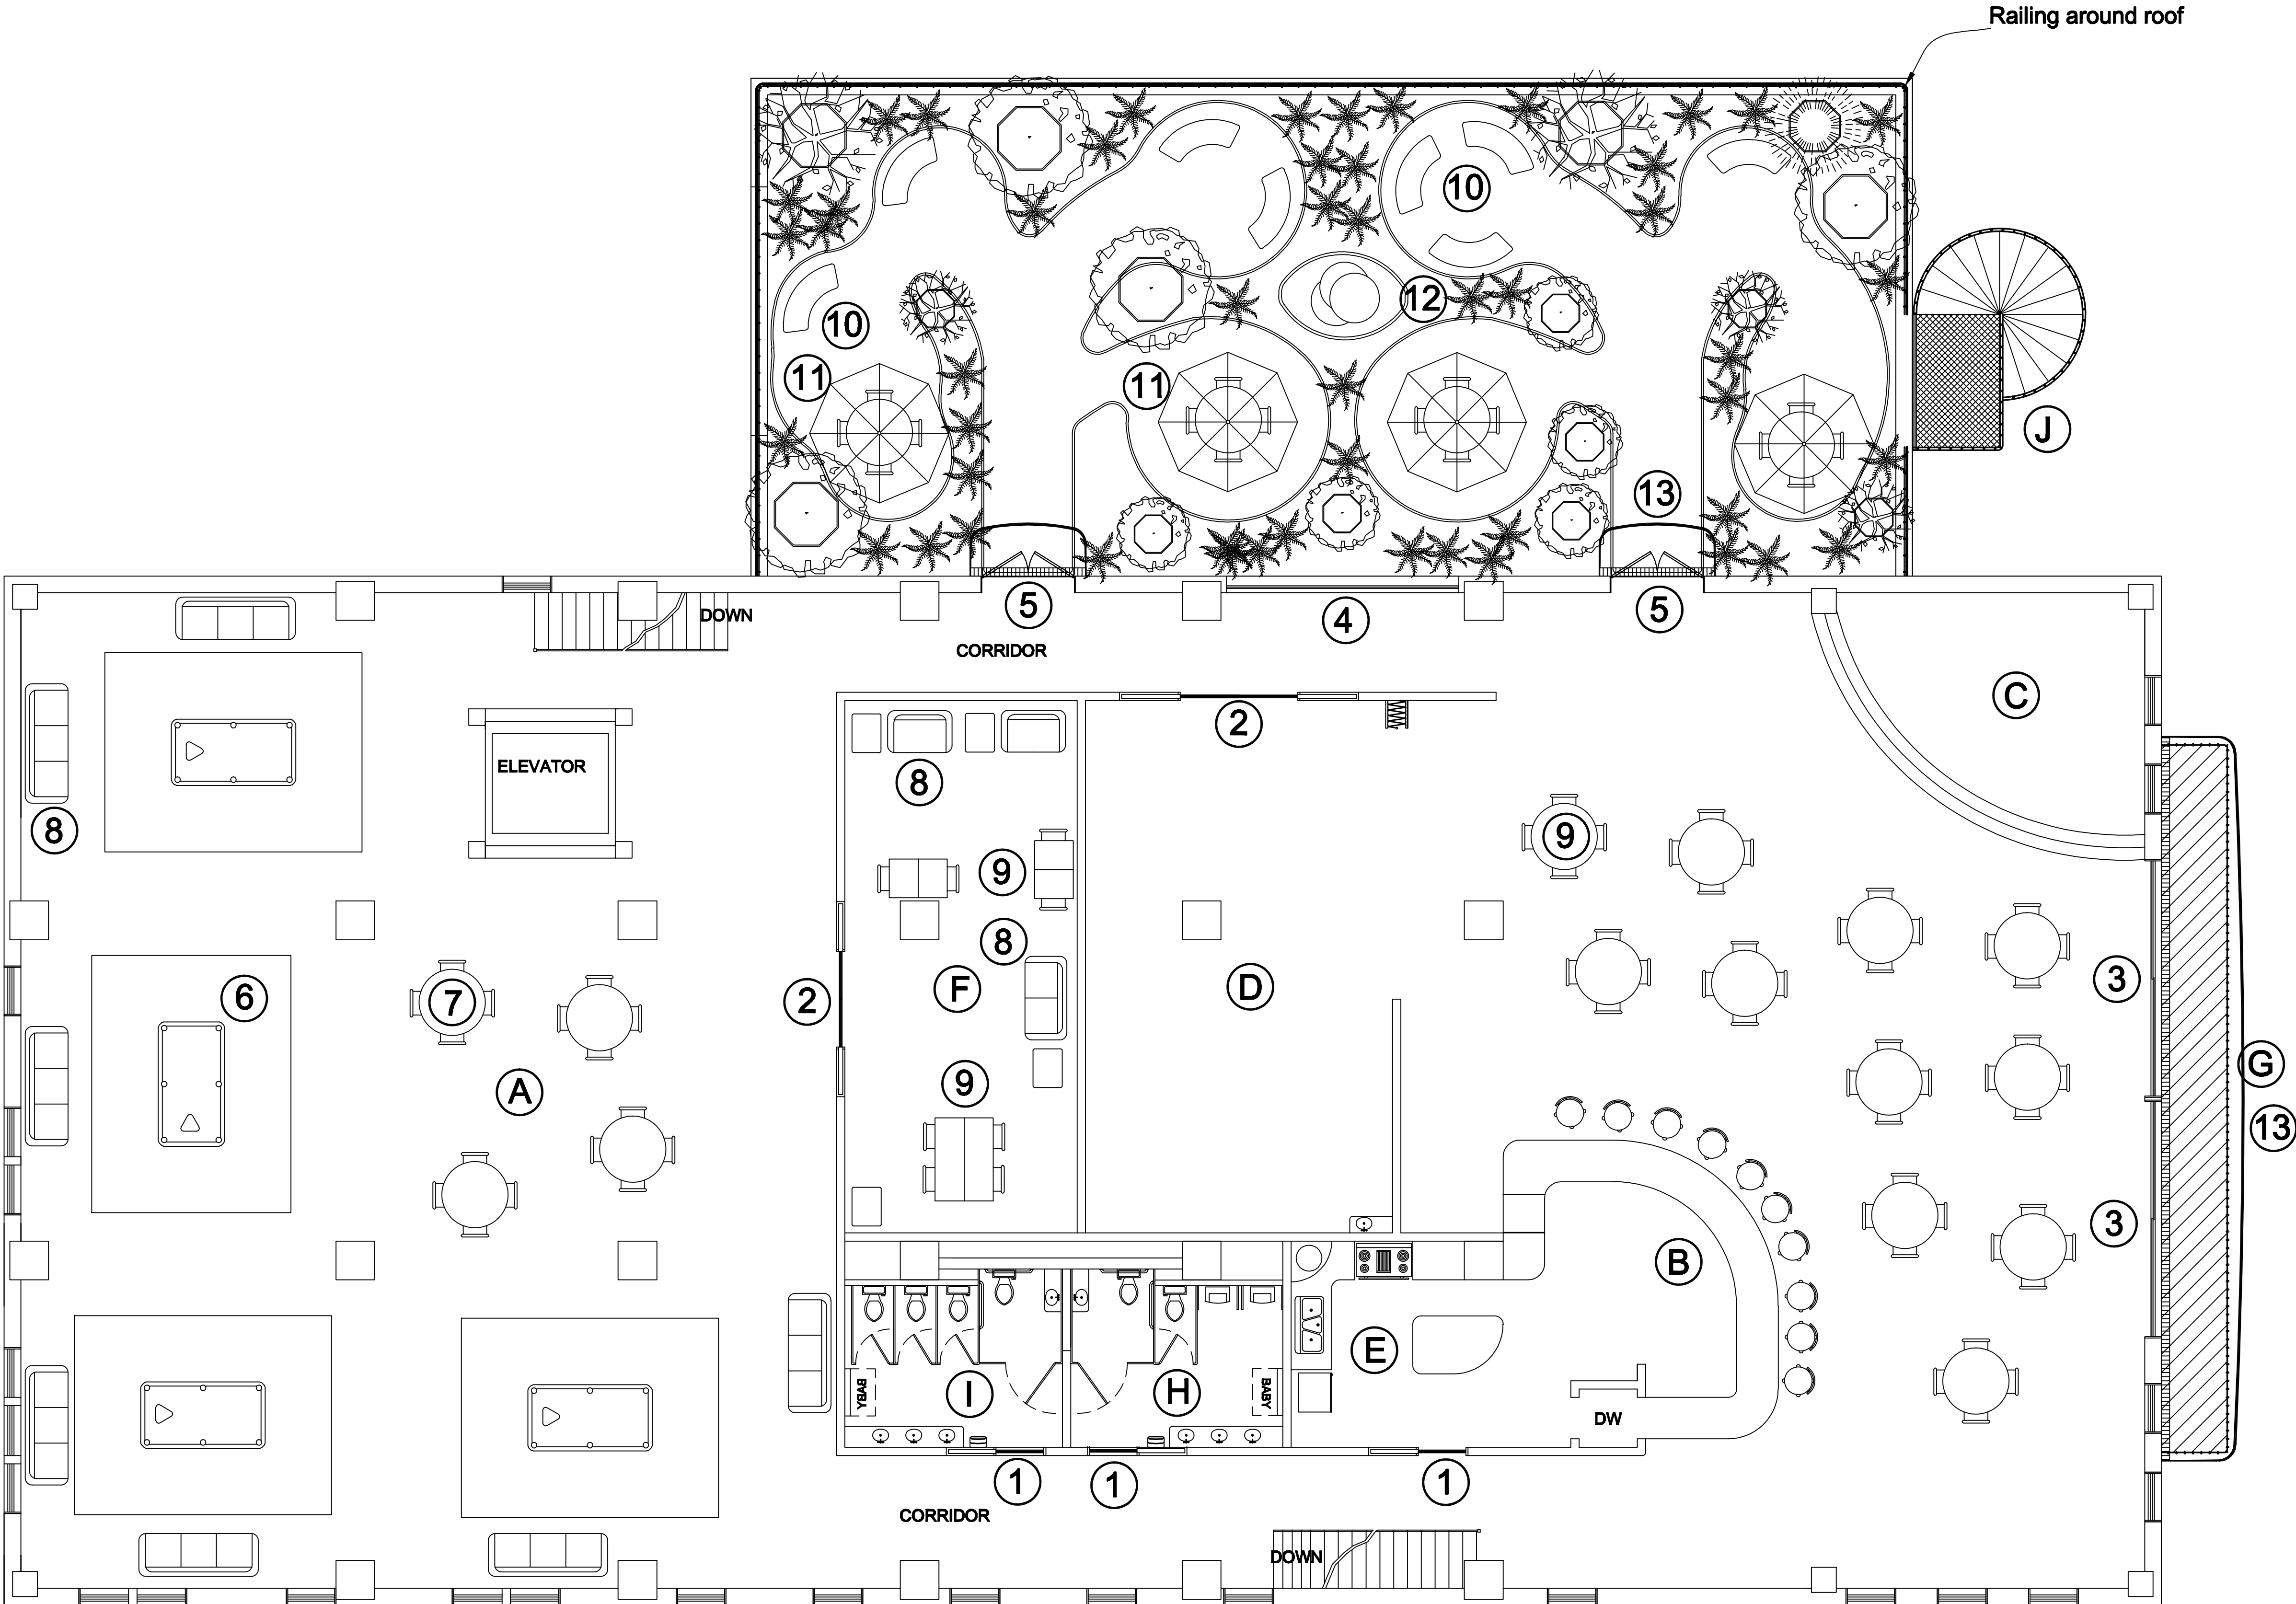

SECOND FLOOR PLAN



The Velvet Freeze Project

9150 E 41st Terrace
Kansas City, MO 64133
816-276-1400

THIS DRAWING MAY NOT BE
REPRODUCED WITHOUT THE
EXPRESSED WRITTEN CONSENT OF
THE VELVET FREEZE PROJECT

THIS PROJECT REPRESENTS THE
WORK FOR ITT TECHNICAL 2010
DRAFTING & DESIGN CAPSTONE

AARON SMITH DAVID HOLDING
JOEY WRINKLE MONE'CA LANIER

STAMP

PROJECT NAME

THE
VELVET FREEZE
506 E. 31st ST.
KC, MO 64109

DRAWN BY: _____
CHECKED BY: _____
DATE: _____
PRINTED: _____

REV NO.	REV NAME	DESCRIPTION

DRAWING NAME

2ND FLOOR
PLAN

DRAWING NUMBER

A-08

OF