



BASEMENT DEMO PLAN

AREAS

- A. Store boxes, Baskets, & Esc
- B. Salt room
- C. Coal bin
- D. Boiler and engine room
- E. Retail cooler
- F. Retail storage
- G. Pickling room
- H. General & Beef storage
- I. Butter & eggs
- J. Cheese
- K. Sharp freezer
- L. Fish freezer
- M. Ice storage
- N. Bone beef & curing cellar

DEMO

- 1. Demo structure completely
- 2. Demo selected wall
- 3. Take out door and prep for pocket door
- 4. Take out door and replace with wall
- 5. Take out door

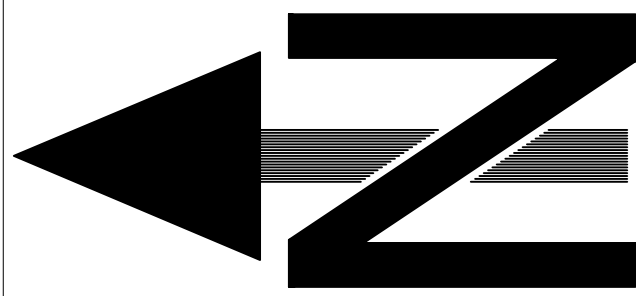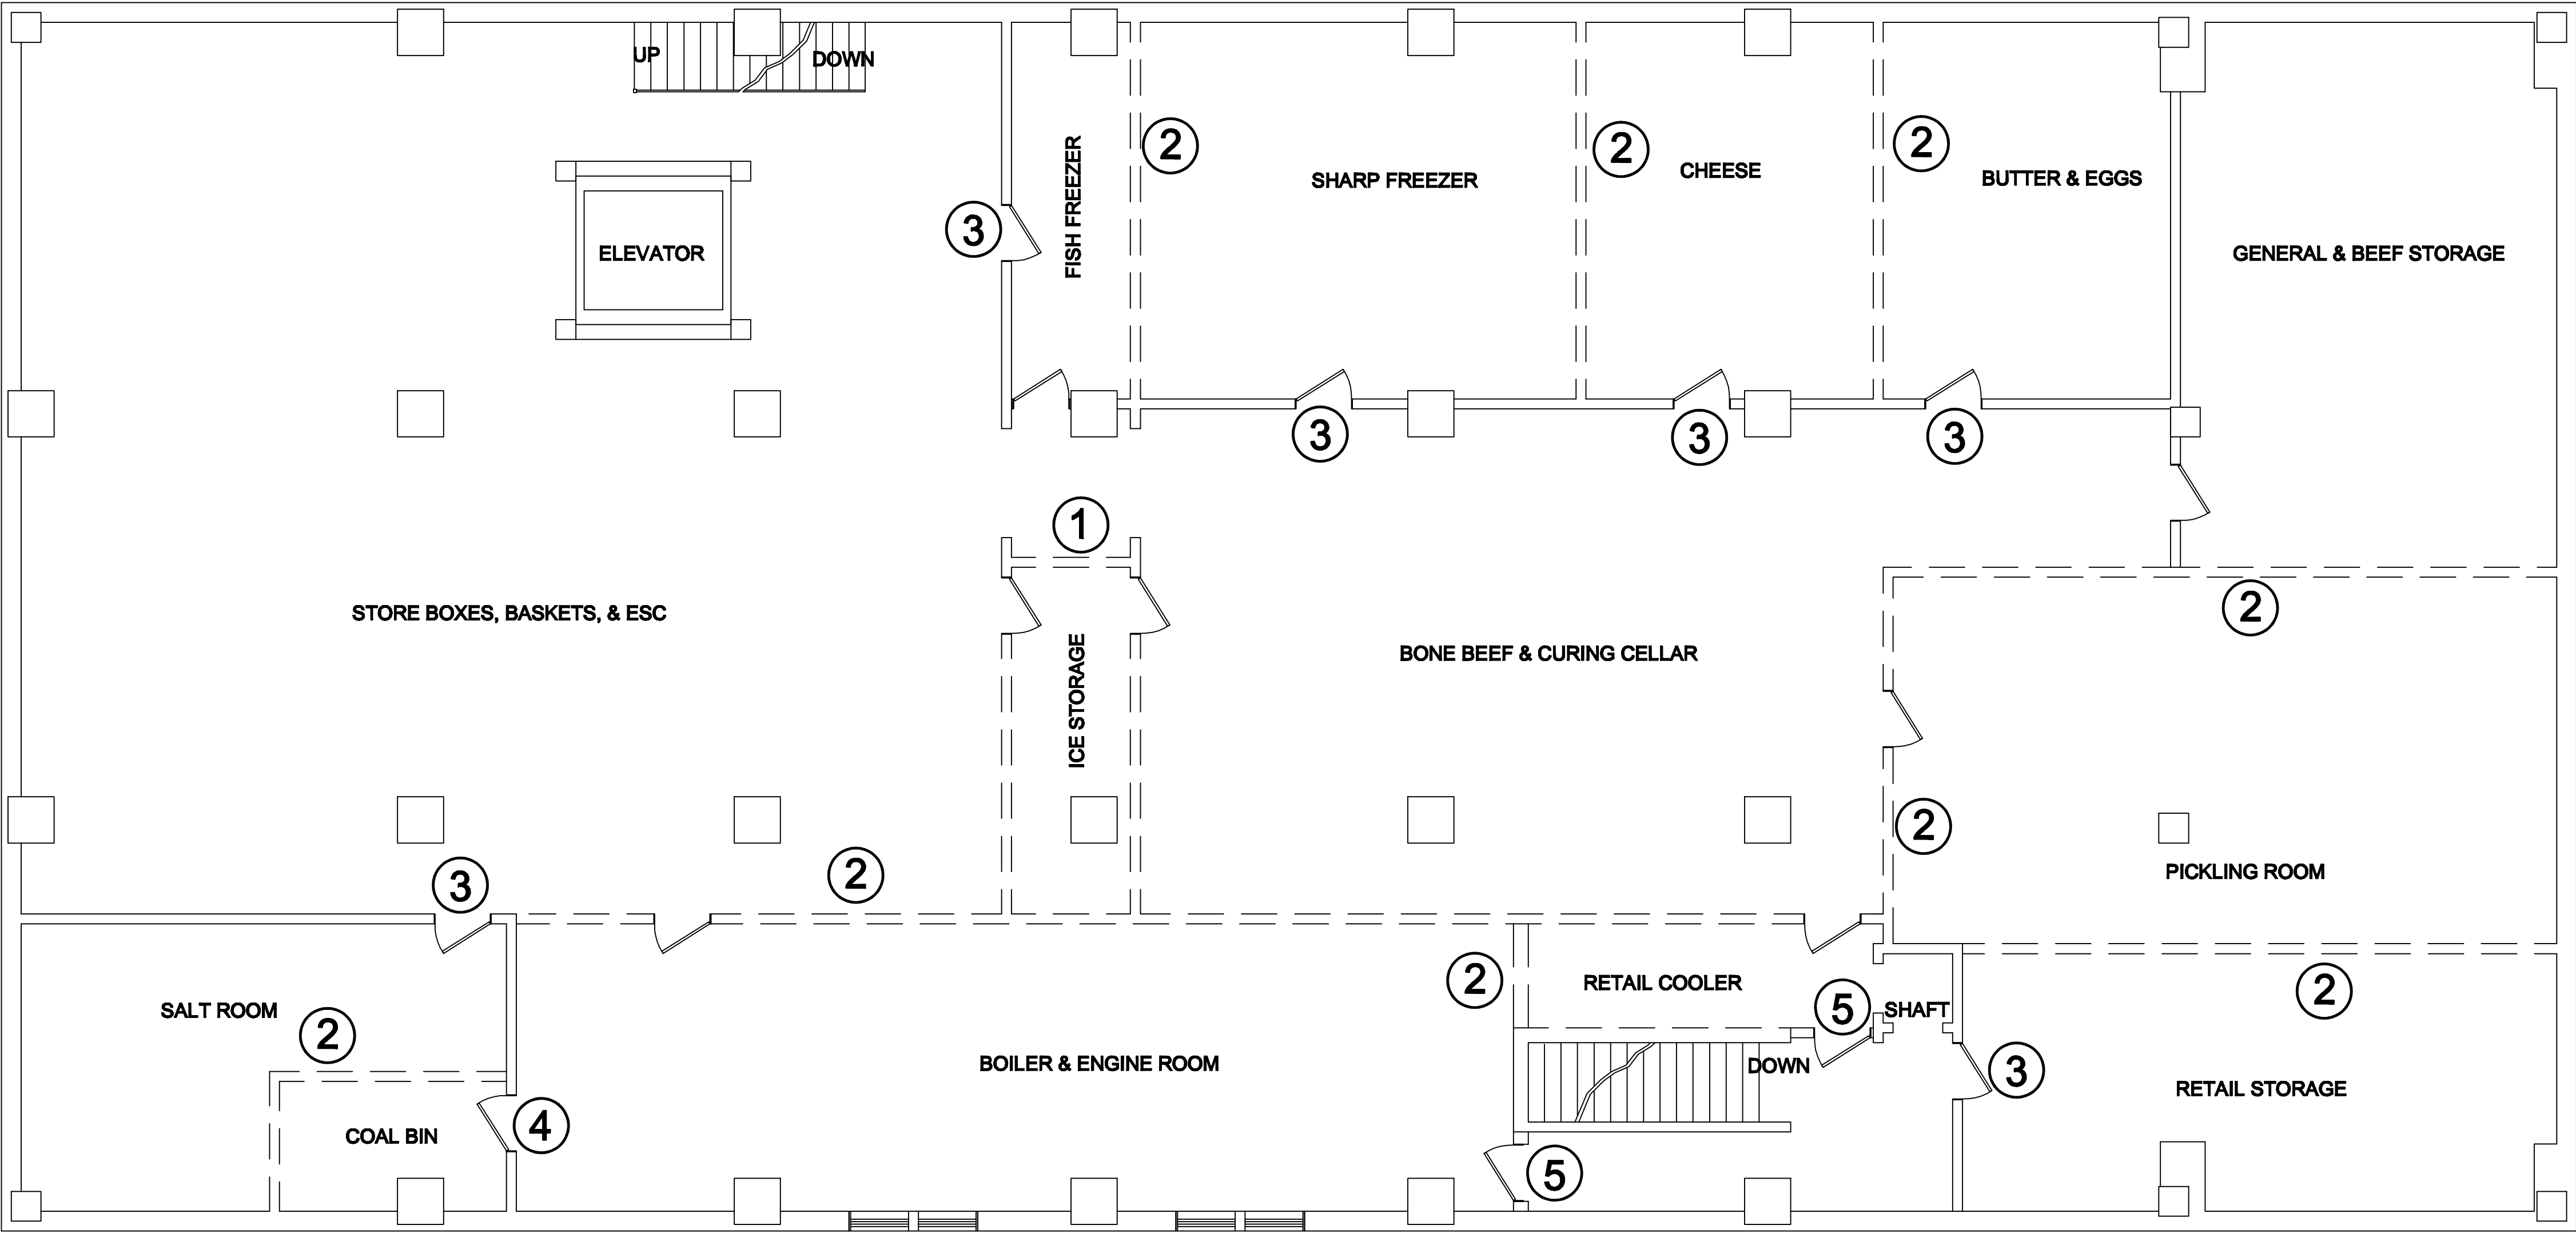

BASEMENT DEMO



The Velvet Freeze Project

9150 E 41st Terrace
Kansas City, MO 64133
816-276-1400

THIS DRAWING MAY NOT BE
REPRODUCED WITHOUT THE
EXPRESSED WRITTEN CONSENT OF
THE VELVET FREEZE PROJECT

THIS PROJECT REPRESENTS THE
WORK FOR ITT TECHNICAL 2010
DRAFTING & DESIGN CAPSTONE

AARON SMITH DAVID HOLDING
JOEY WRINKLE MONE'CA LANIER

STAMP

PROJECT NAME

THE
VELVET FREEZE
506 E. 31st ST.
KC, MO 64109

DRAWN BY: _____
CHECKED BY: DAVID HOLDING
DATE: 5/11/2010
PRINTED: _____

REV NO.	REV NAME	DESCRIPTION

DRAWING NAME

BASEMENT
DEMO

DRAWING NUMBER

A-01

OF