



BASEMENT PLAN

AREAS

- A.General use open area
- B.Men's restroom
- C.Women's restroom
- D.Storage and multi-use 1
- E. Storage and multi-use 2
- F. Women's Lounge
- G.Utility Room

DETAIL

- Storage and multi-use area will have movable partitions to allow separation of rooms from one large to three smaller.
- Men's restroom shall have two waterless urinals. Restroom shall contain a minimum of three toilet stalls (one ADA), three sinks (one ADA). Two jet air dry hand driers shall be used. One central paper towels dispenser will be installed. A baby changing station will be installed. Bench seating will be available.
- Women's restroom shall contain a minimum of four toilet stalls (one ADA), three sinks (one ADA). Two jet air dry hand driers shall be used. One central paper towels dispenser will be installed. A baby changing station will be installed. Bench seating will be available.
- Electrical utility service panels will be located near the southwest corner. A proper wall will be constructed for safety and limited access.
- All doors shall be pocket style doors.
- Block glass window will be replaced with energy efficient windows.

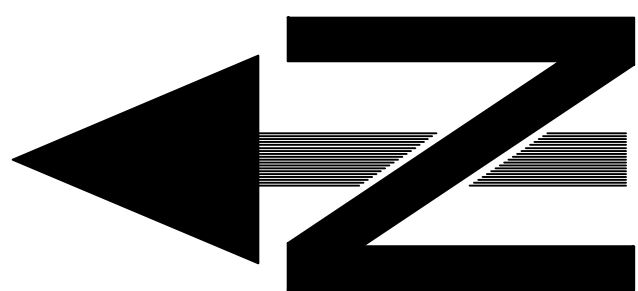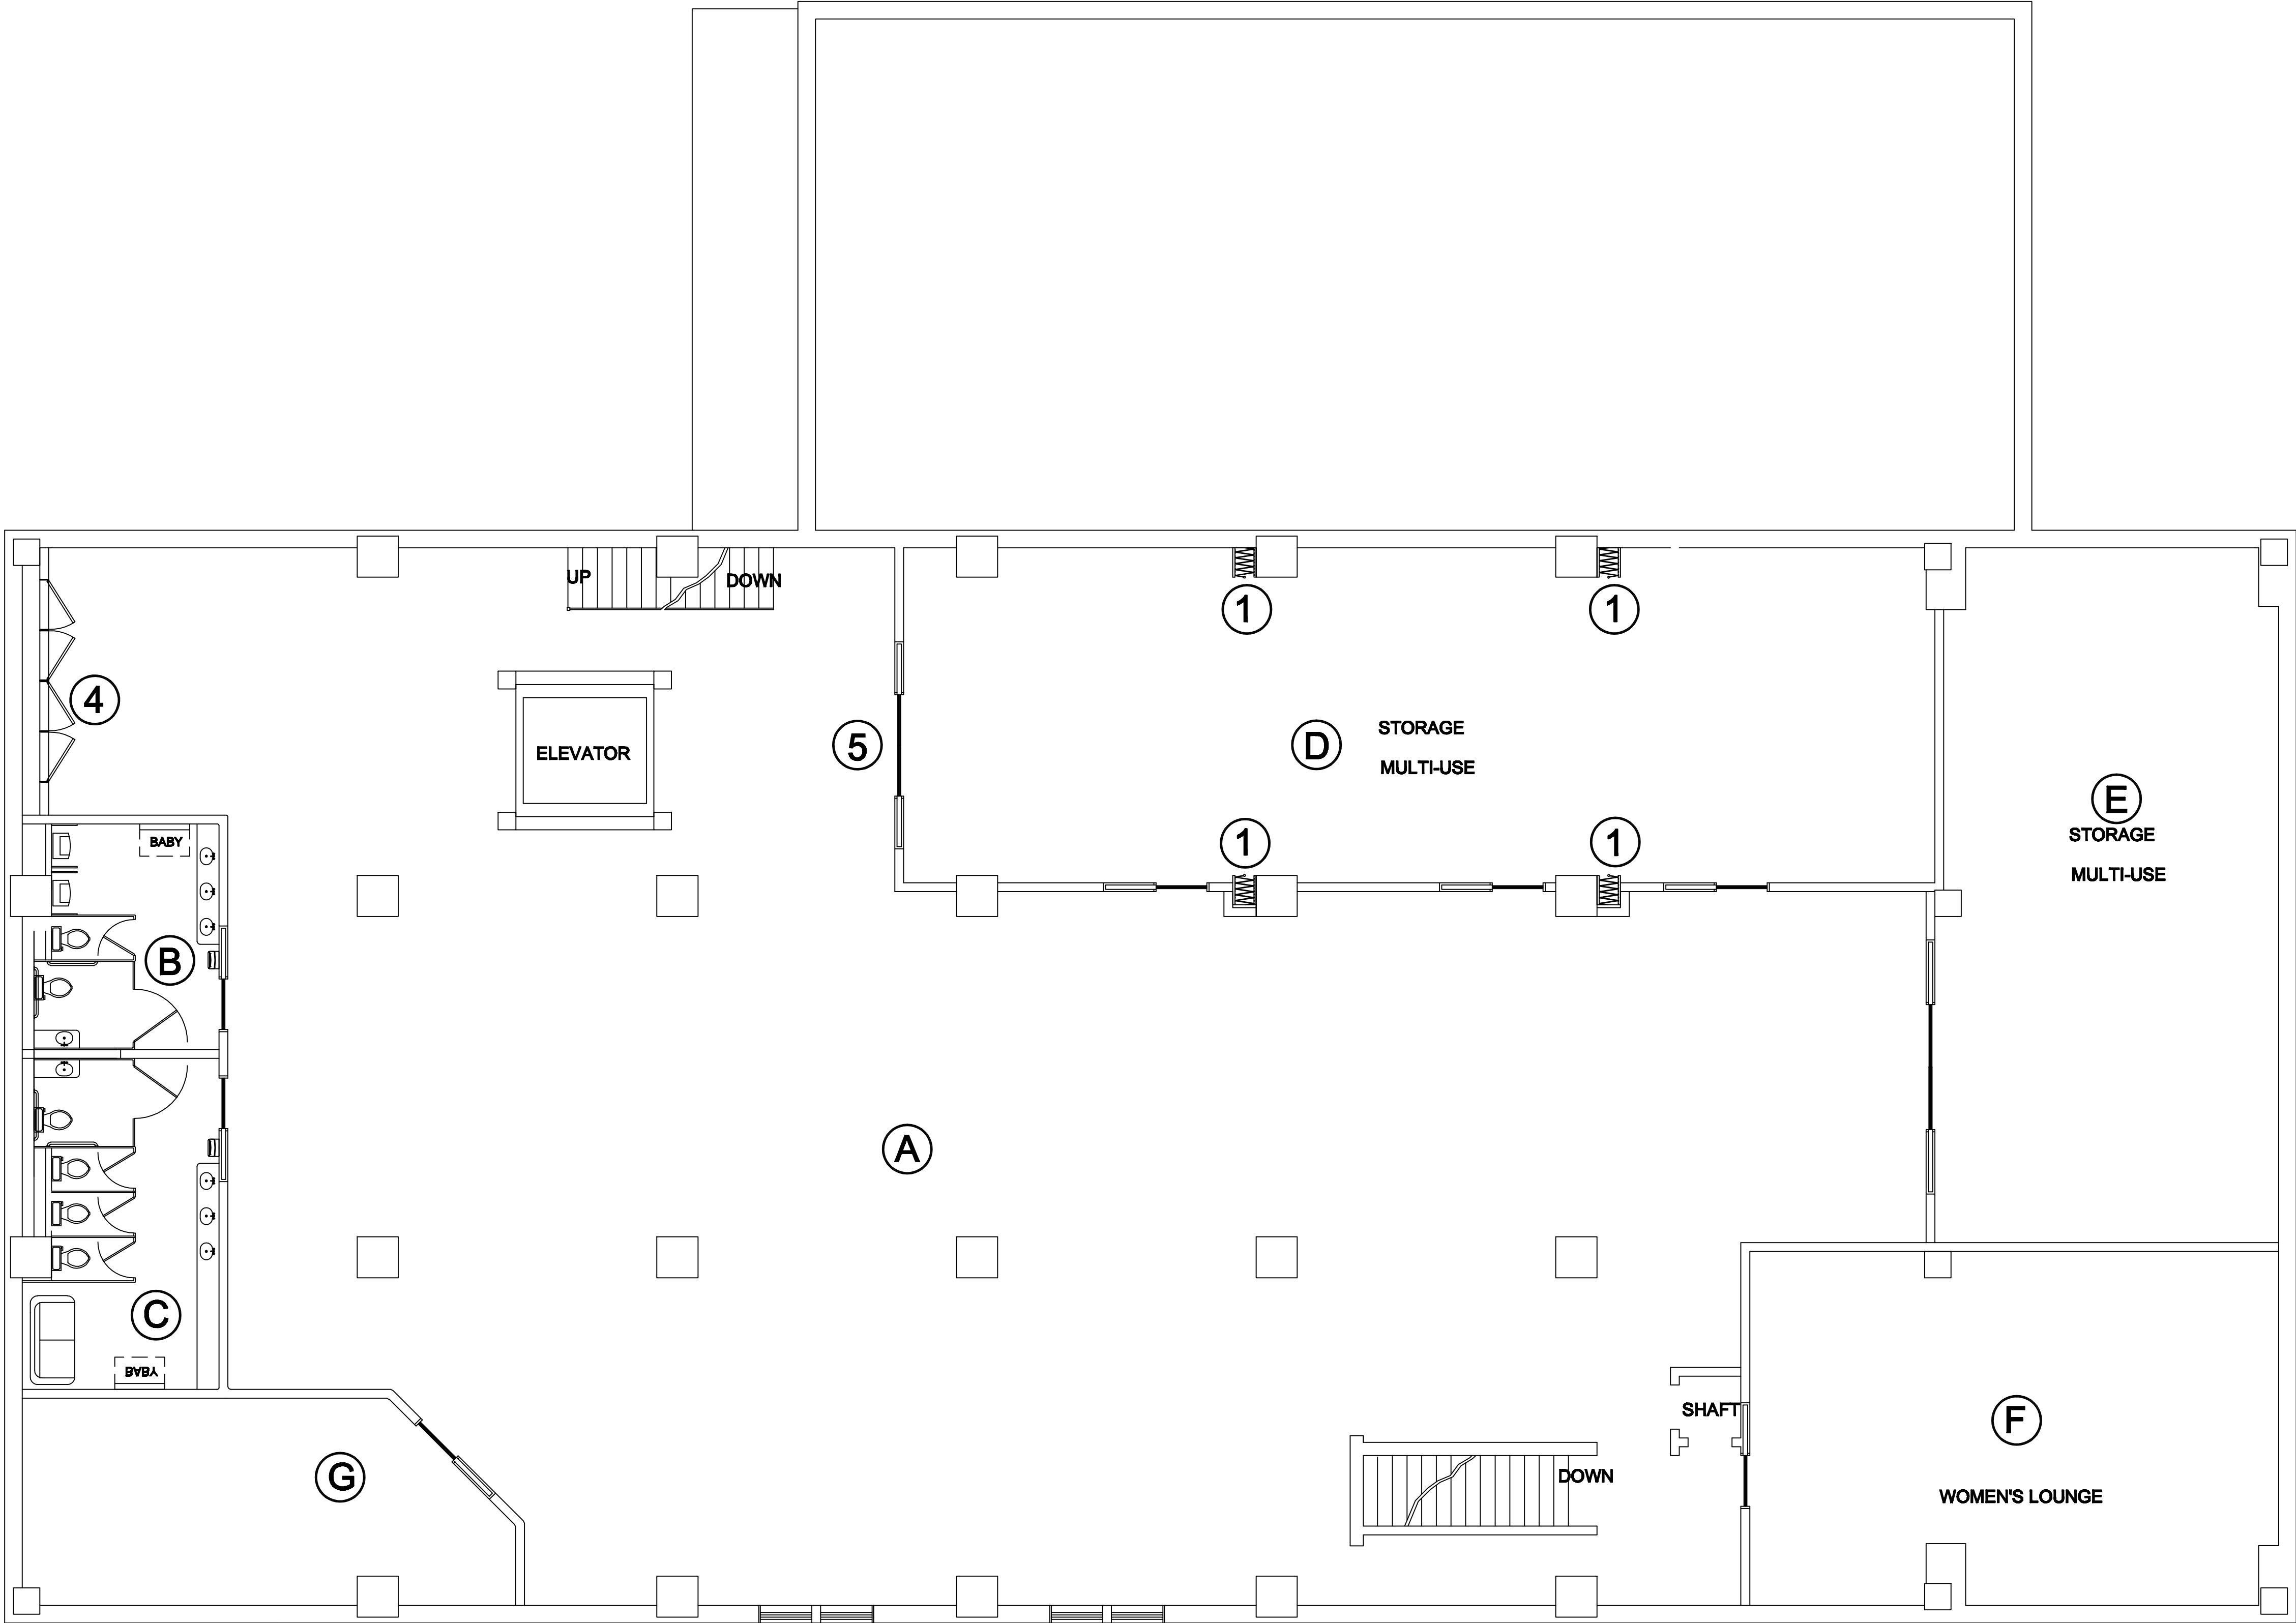

BASEMENT PLAN



The Velvet Freeze Project

9150 E 41st Terrace
Kansas City, MO 64133
816-276-1400

THIS DRAWING MAY NOT BE
REPRODUCED WITHOUT THE
EXPRESSED WRITTEN CONSENT OF
THE VELVET FREEZE PROJECT

THIS PROJECT REPRESENTS THE
WORK FOR ITT TECHNICAL 2010
DRAFTING & DESIGN CAPSTONE

AARON SMITH DAVID HOLDING
JOEY WRINKLE MONE'CA LANIER

STAMP

PROJECT NAME

THE
VELVET FREEZE
506 E. 31st ST.
KC, MO 64109

DRAWN BY: _____
CHECKED BY: _____
DATE: _____
PRINTED: _____

REV NO.	REV NAME	DESCRIPTION

DRAWING NAME

BASEMENT
PLAN

DRAWING NUMBER

A-02

OF