
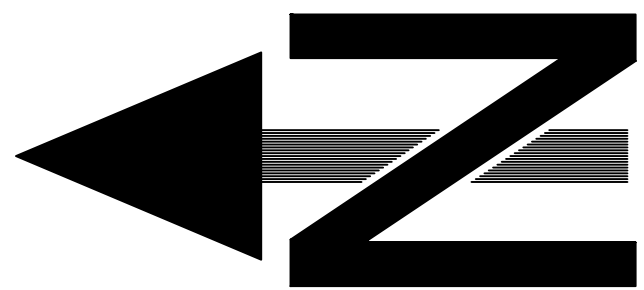


MEZZANINE FLOOR DEMO PLAN

- AREAS
- A. Women's Dressing Room
 - B. Men's Room
 - C. Gov't Inspection Office
 - D. General Office
 - E. Elevator
 - F. Meeting Room & Storage
 - G. Private Office
 - H. Men's Toilet
 - I. Women's Rest Room
 - J. Store Below
 - K. Bunker's with Beef Rails

- DEMO
- 1. Demo wall and any installed doors or windows completely to open up space
 - 2. Demo structure completely
 - 3. Demo wall to install selected door or window as indicated
 - 4. Remove any filling done to original opening and prep for new door or window as noted
 - 5. Demo existing door and replace with wall
 - 6. Change opening for new or larger door or window
 - 7. Demo column and replace support with cross beam as indicated

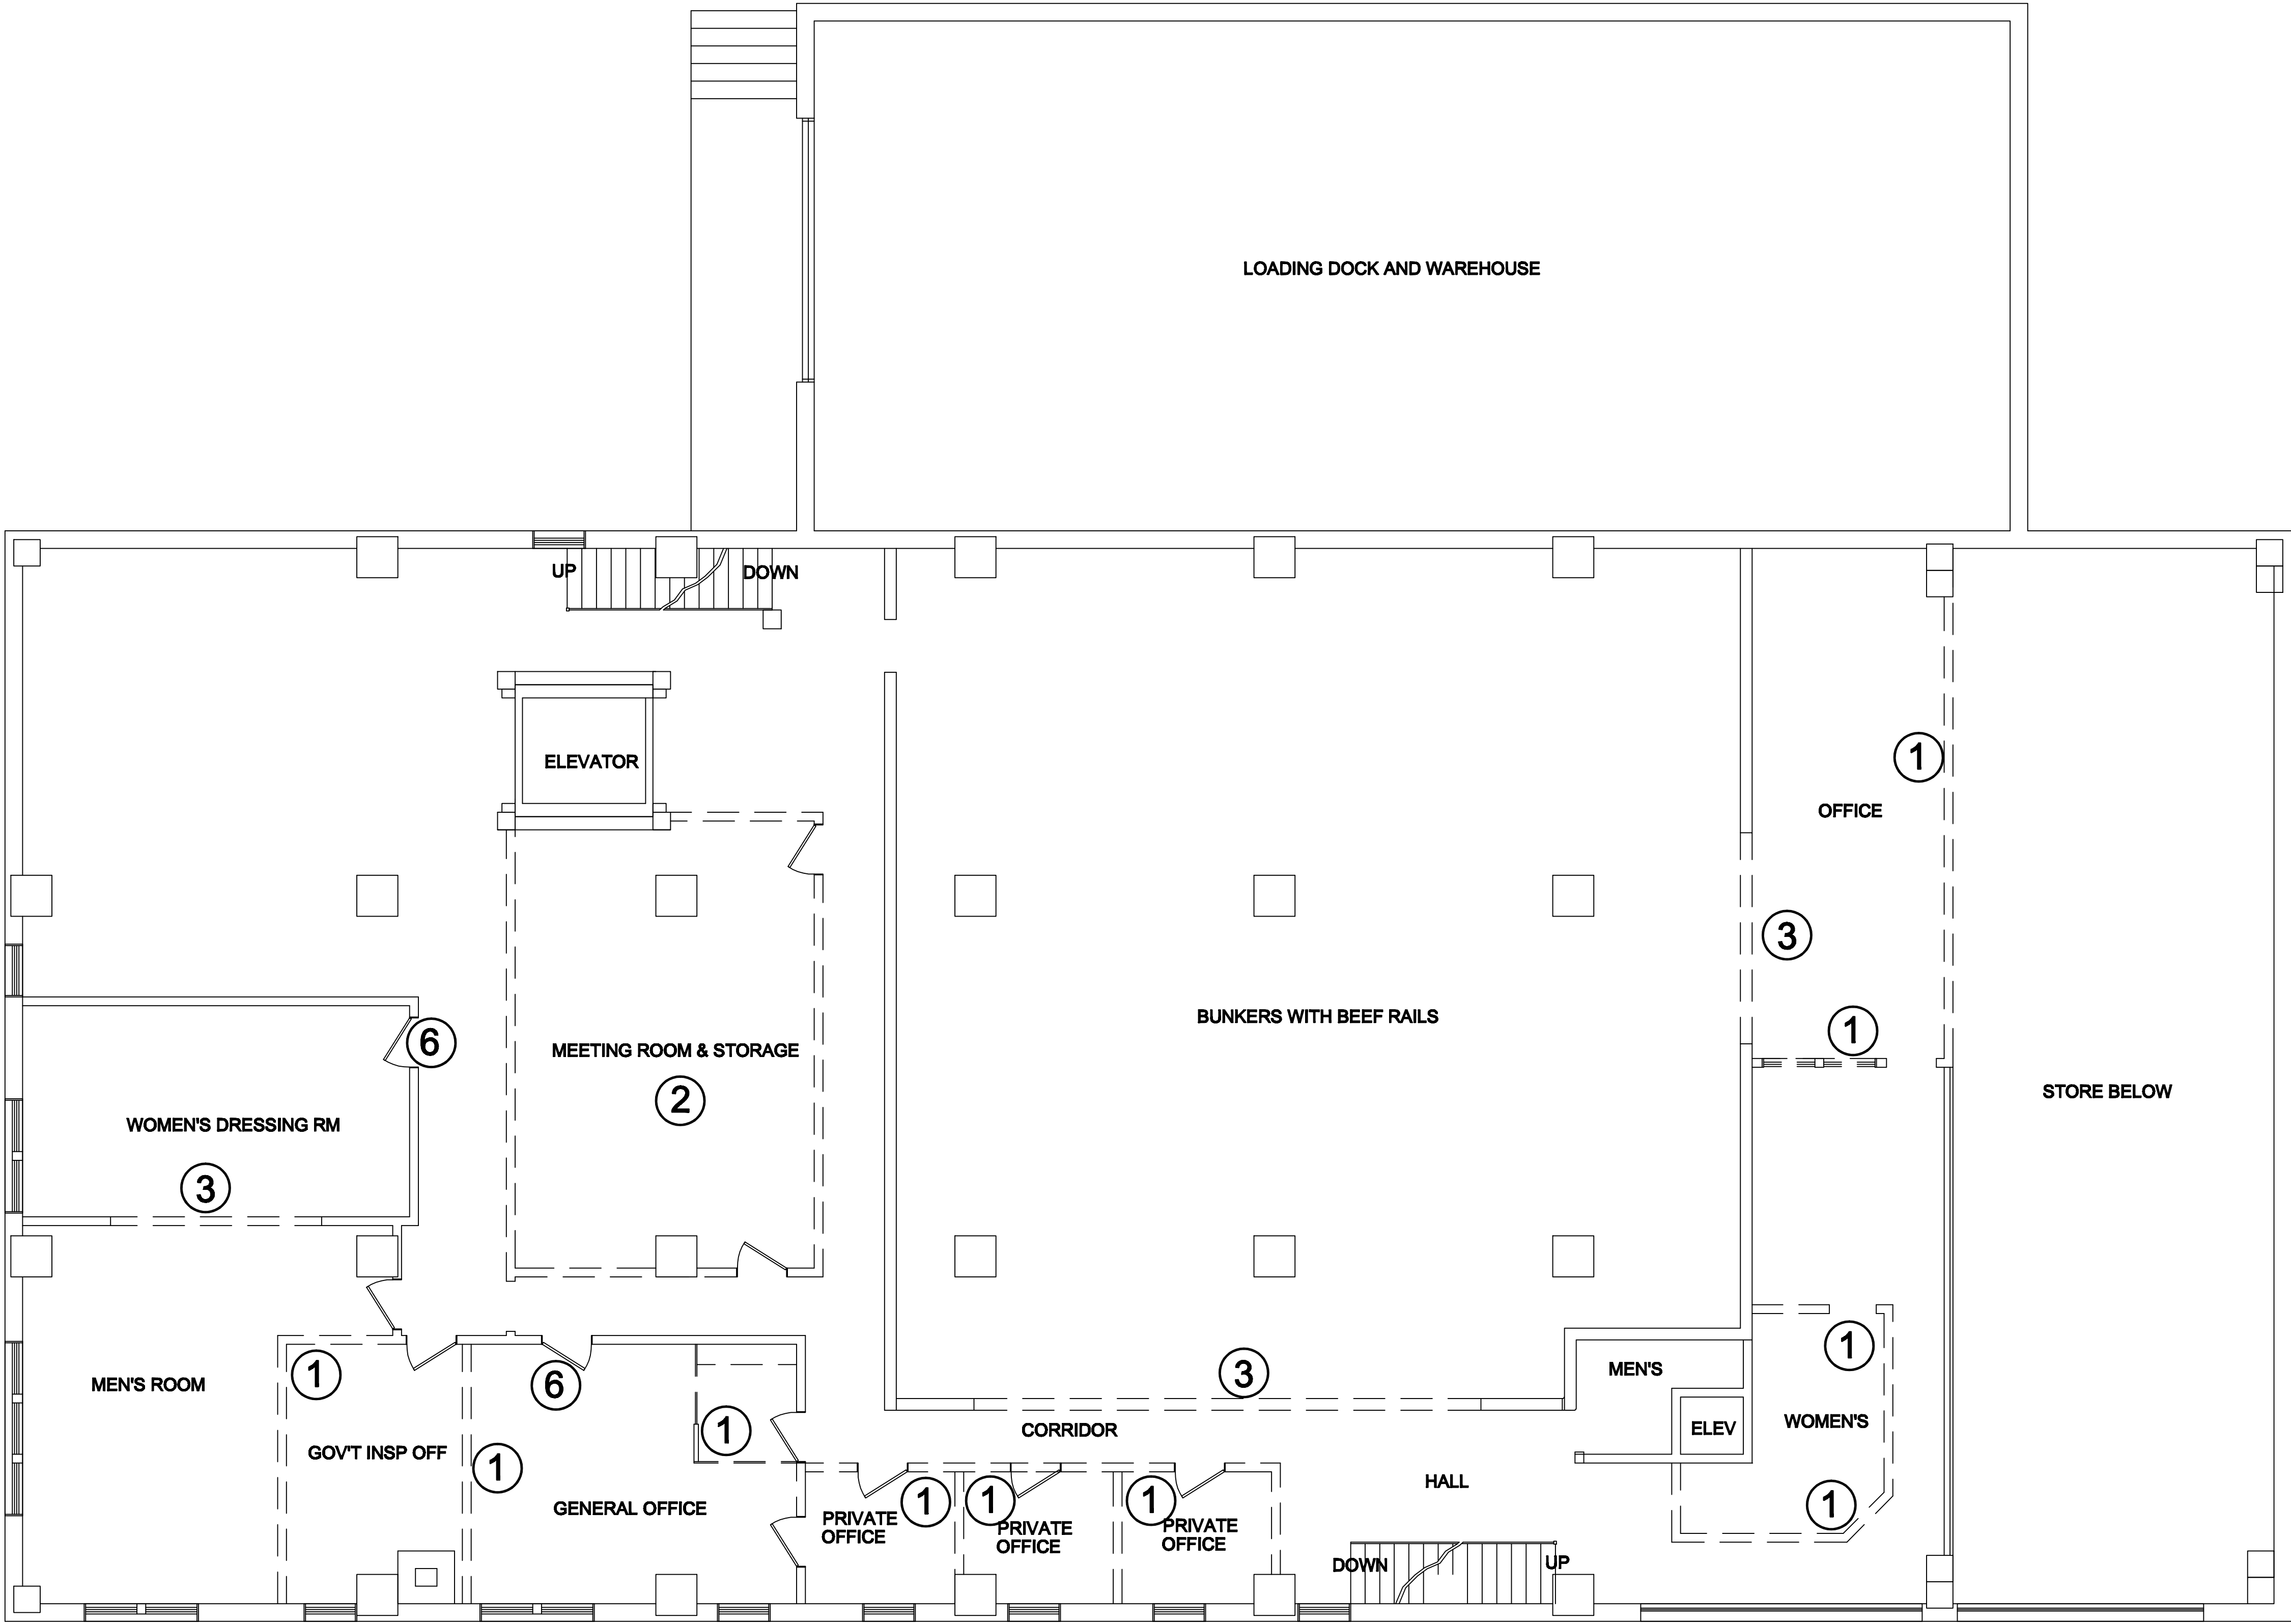

MEZZANINE DEMO



The Velvet Freeze Project

9150 E 41st Terrace
Kansas City, MO 64133
816-276-1400

THIS DRAWING MAY NOT BE
REPRODUCED WITHOUT THE
EXPRESSED WRITTEN CONSENT OF
THE VELVET FREEZE PROJECT

THIS PROJECT REPRESENTS THE
WORK FOR ITT TECHNICAL 2010
DRAFTING & DESIGN CAPSTONE

AARON SMITH DAVID HOLDING
JOEY WRINKLE MONE'CA LANIER

STAMP

PROJECT NAME

THE
VELVET FREEZE
506 E. 31st ST.
KC, MO 64109

DRAWN BY: _____
CHECKED BY: _____
DATE: _____
PRINTED: _____

REV NO.	REV NAME	DESCRIPTION

DRAWING NAME

MEZZANINE
DEMO

DRAWING NUMBER

A-05

____ OF ____