



MEZZANINE PLAN

AREAS

- A. Office Space (rental and Velvet Freeze use)
- B. Handicap Restrooms (unisex)
- C. Men's Restrooms
- D. Social Area & Office Waiting Area
- E. Upper Theater Area
- F. Theater Side Balcony
- G. Bar Side Balcony
- H. Balcony Bar
- I. Bar Storage
- J. Open area of Velvet Freeze Bar below

DETAIL

- 1. Pocket door single slider
- 2. Pocket door double slider
- 3. Handicap Unisex restroom
- 4. Men's restroom
- 5. New support beams for ceiling
- 6. Top of theater risers

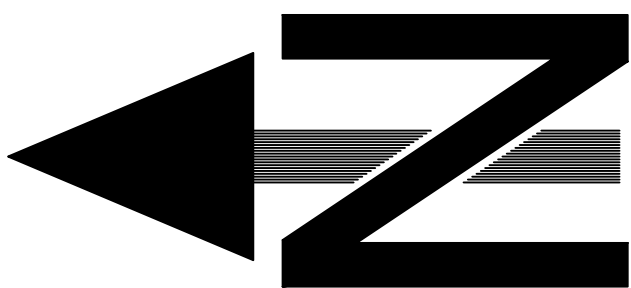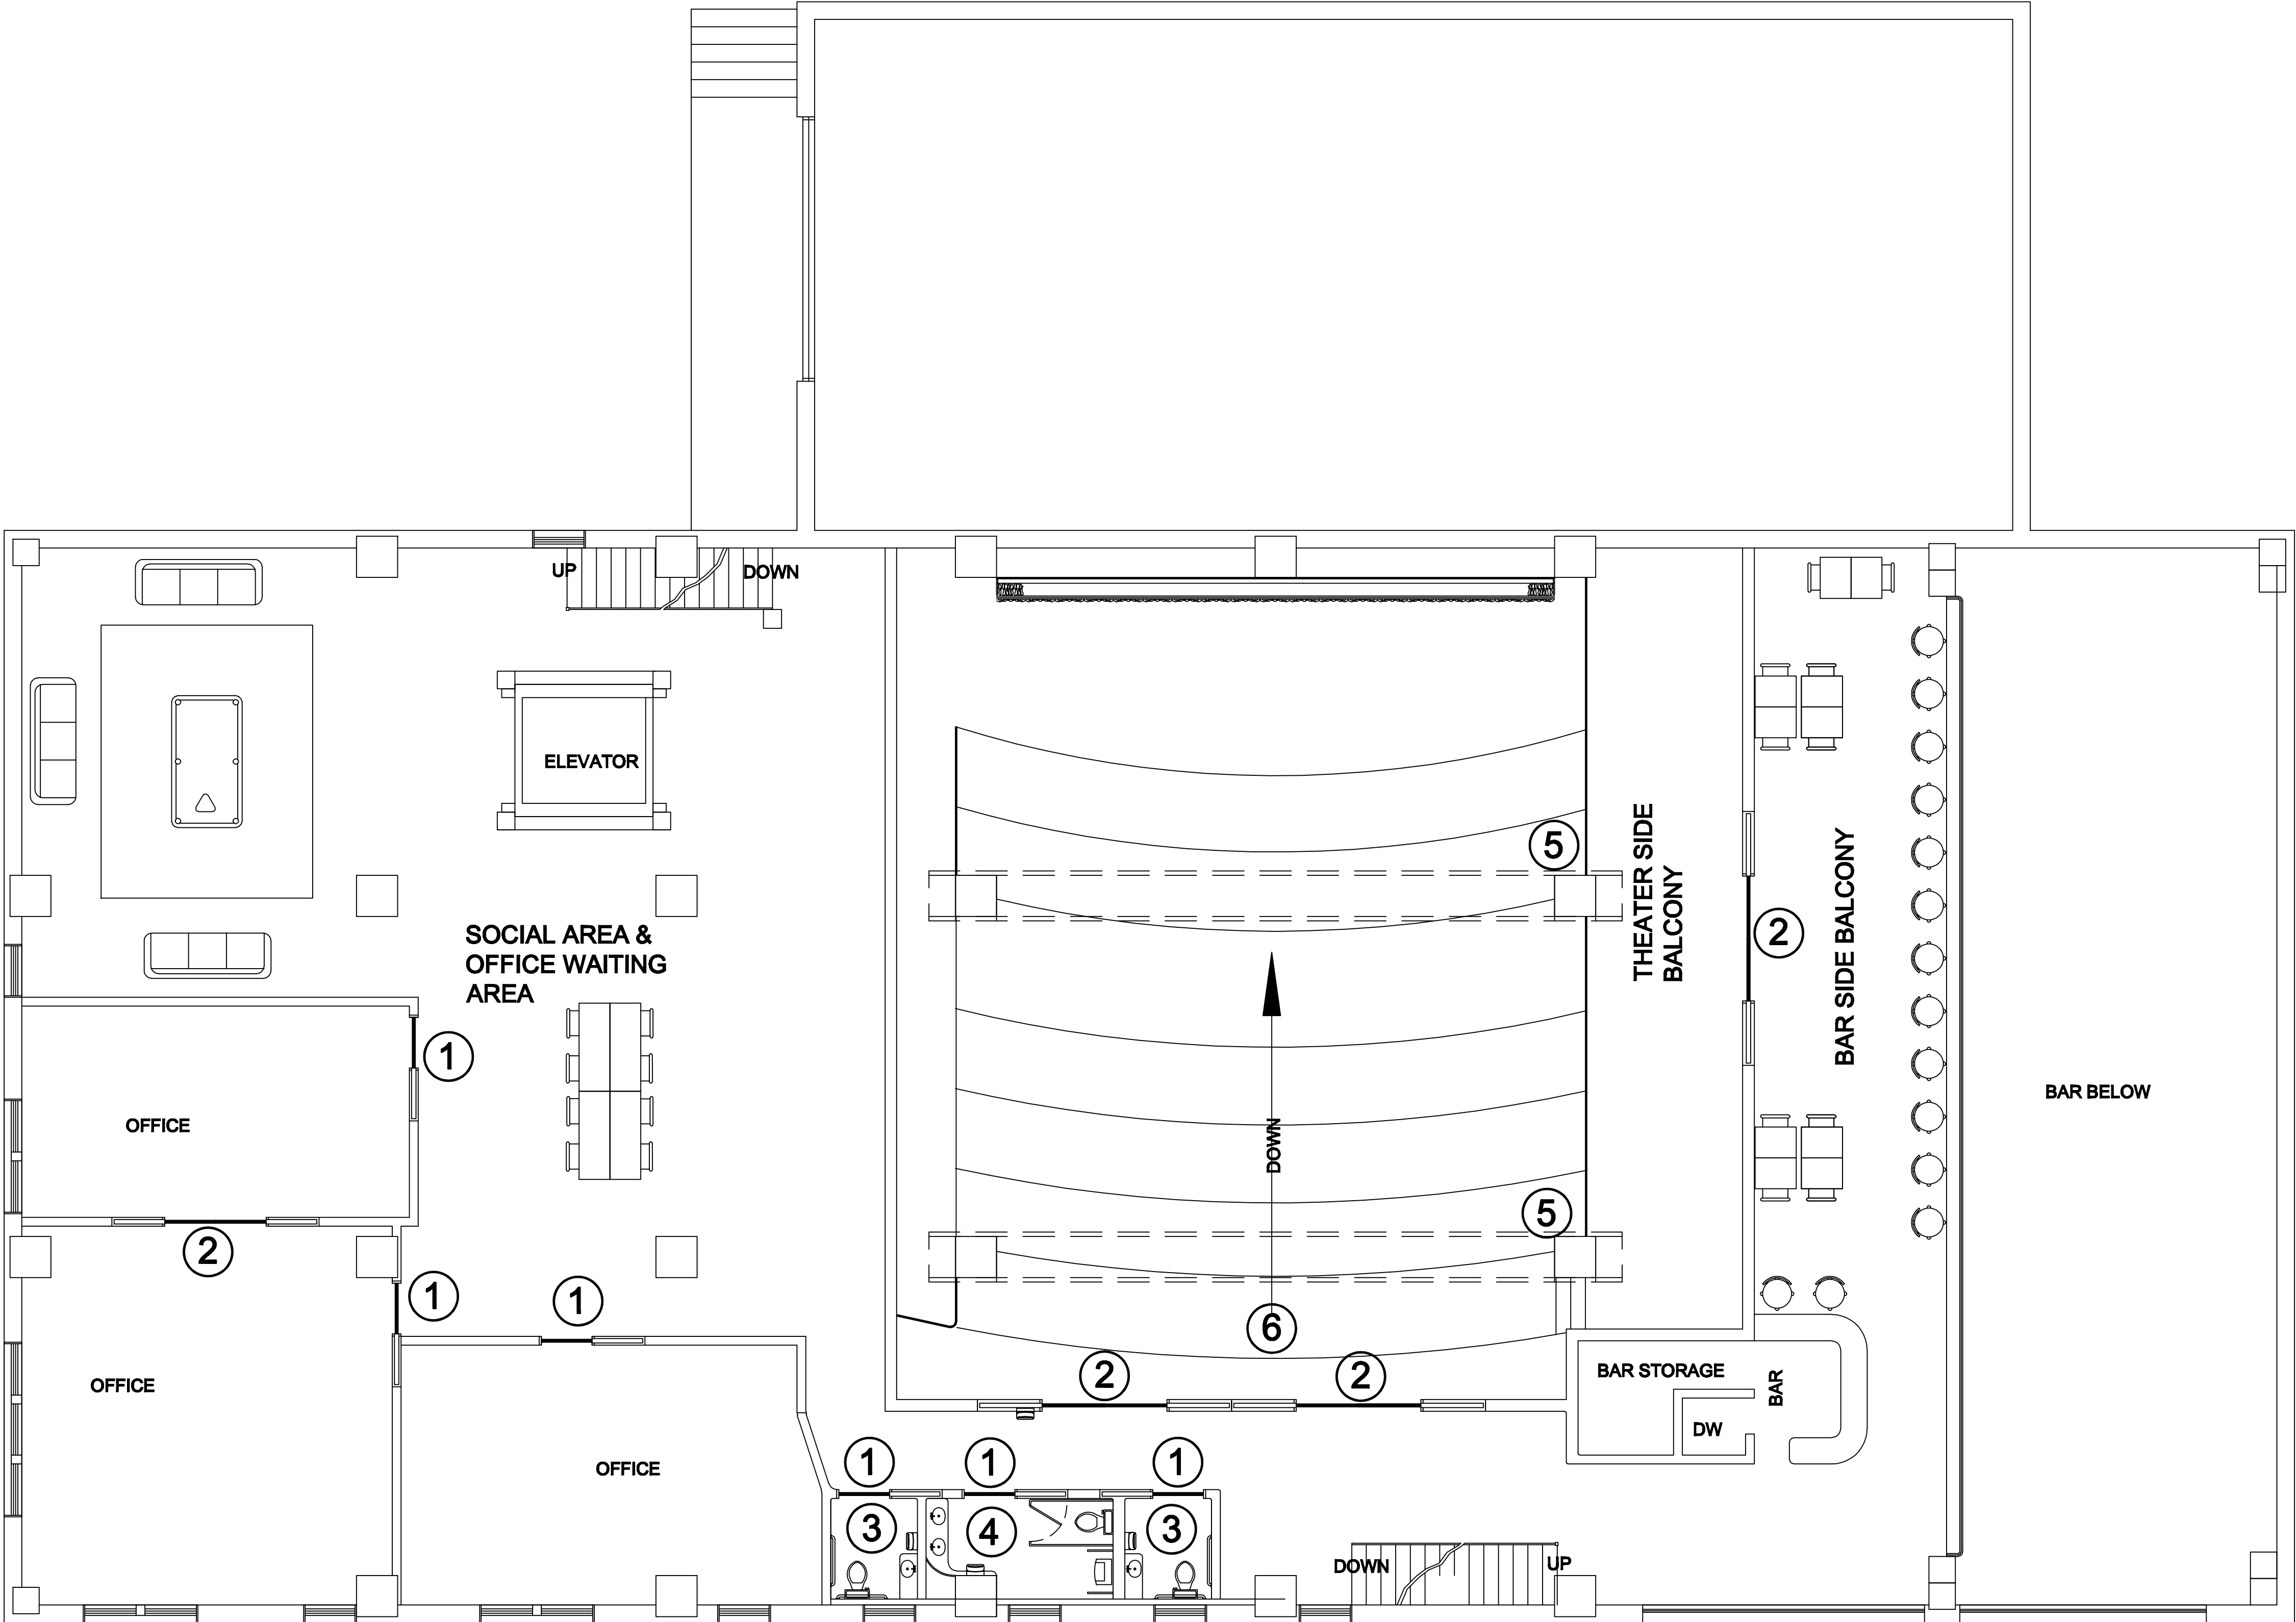

MEZZANINE PLAN



The Velvet Freeze Project

9150 E 41st Terrace
Kansas City, MO 64133
816-276-1400

THIS DRAWING MAY NOT BE
REPRODUCED WITHOUT THE
EXPRESSED WRITTEN CONSENT OF
THE VELVET FREEZE PROJECT

THIS PROJECT REPRESENTS THE
WORK FOR ITT TECHNICAL 2010
DRAFTING & DESIGN CAPSTONE

AARON SMITH DAVID HOLDING
JOEY WRINKLE MONE'CA LANIER

STAMP

PROJECT NAME

THE
VELVET FREEZE
506 E. 31st ST.
KC, MO 64109

DRAWN BY: _____
CHECKED BY: _____
DATE: _____
PRINTED: _____

REV NO.	REV NAME	DESCRIPTION

DRAWING NAME

MEZZANINE
PLAN

DRAWING NUMBER

A-06

OF