



SECOND FLOOR DEMO PLAN

AREAS

- A.Spices & Supplies
- B.Miscellaneous Work Area
- C.Sausage Cooler
- D.SP Meat Cooler
- E. General Cooler
- F. Bakery & Delicatessen
- G.Bakery Cooler
- H.Daily Storage
- I. Sausage Meat Cooler

DEMO

- 1. Demo wall and any installed doors or windows completely to open up space
- 2. Demo structure completely
- 3. Demo wall to install selected door or window as indicated
- 4. Remove any filling done to original opening and prep for new door or window as noted
- 5. Demo existing door and replace with wall
- 6. Change opening for new or larger door or window
- 7. Demo column and replace support with cross beam as indicated

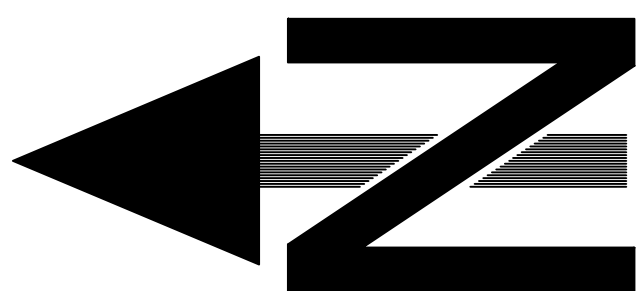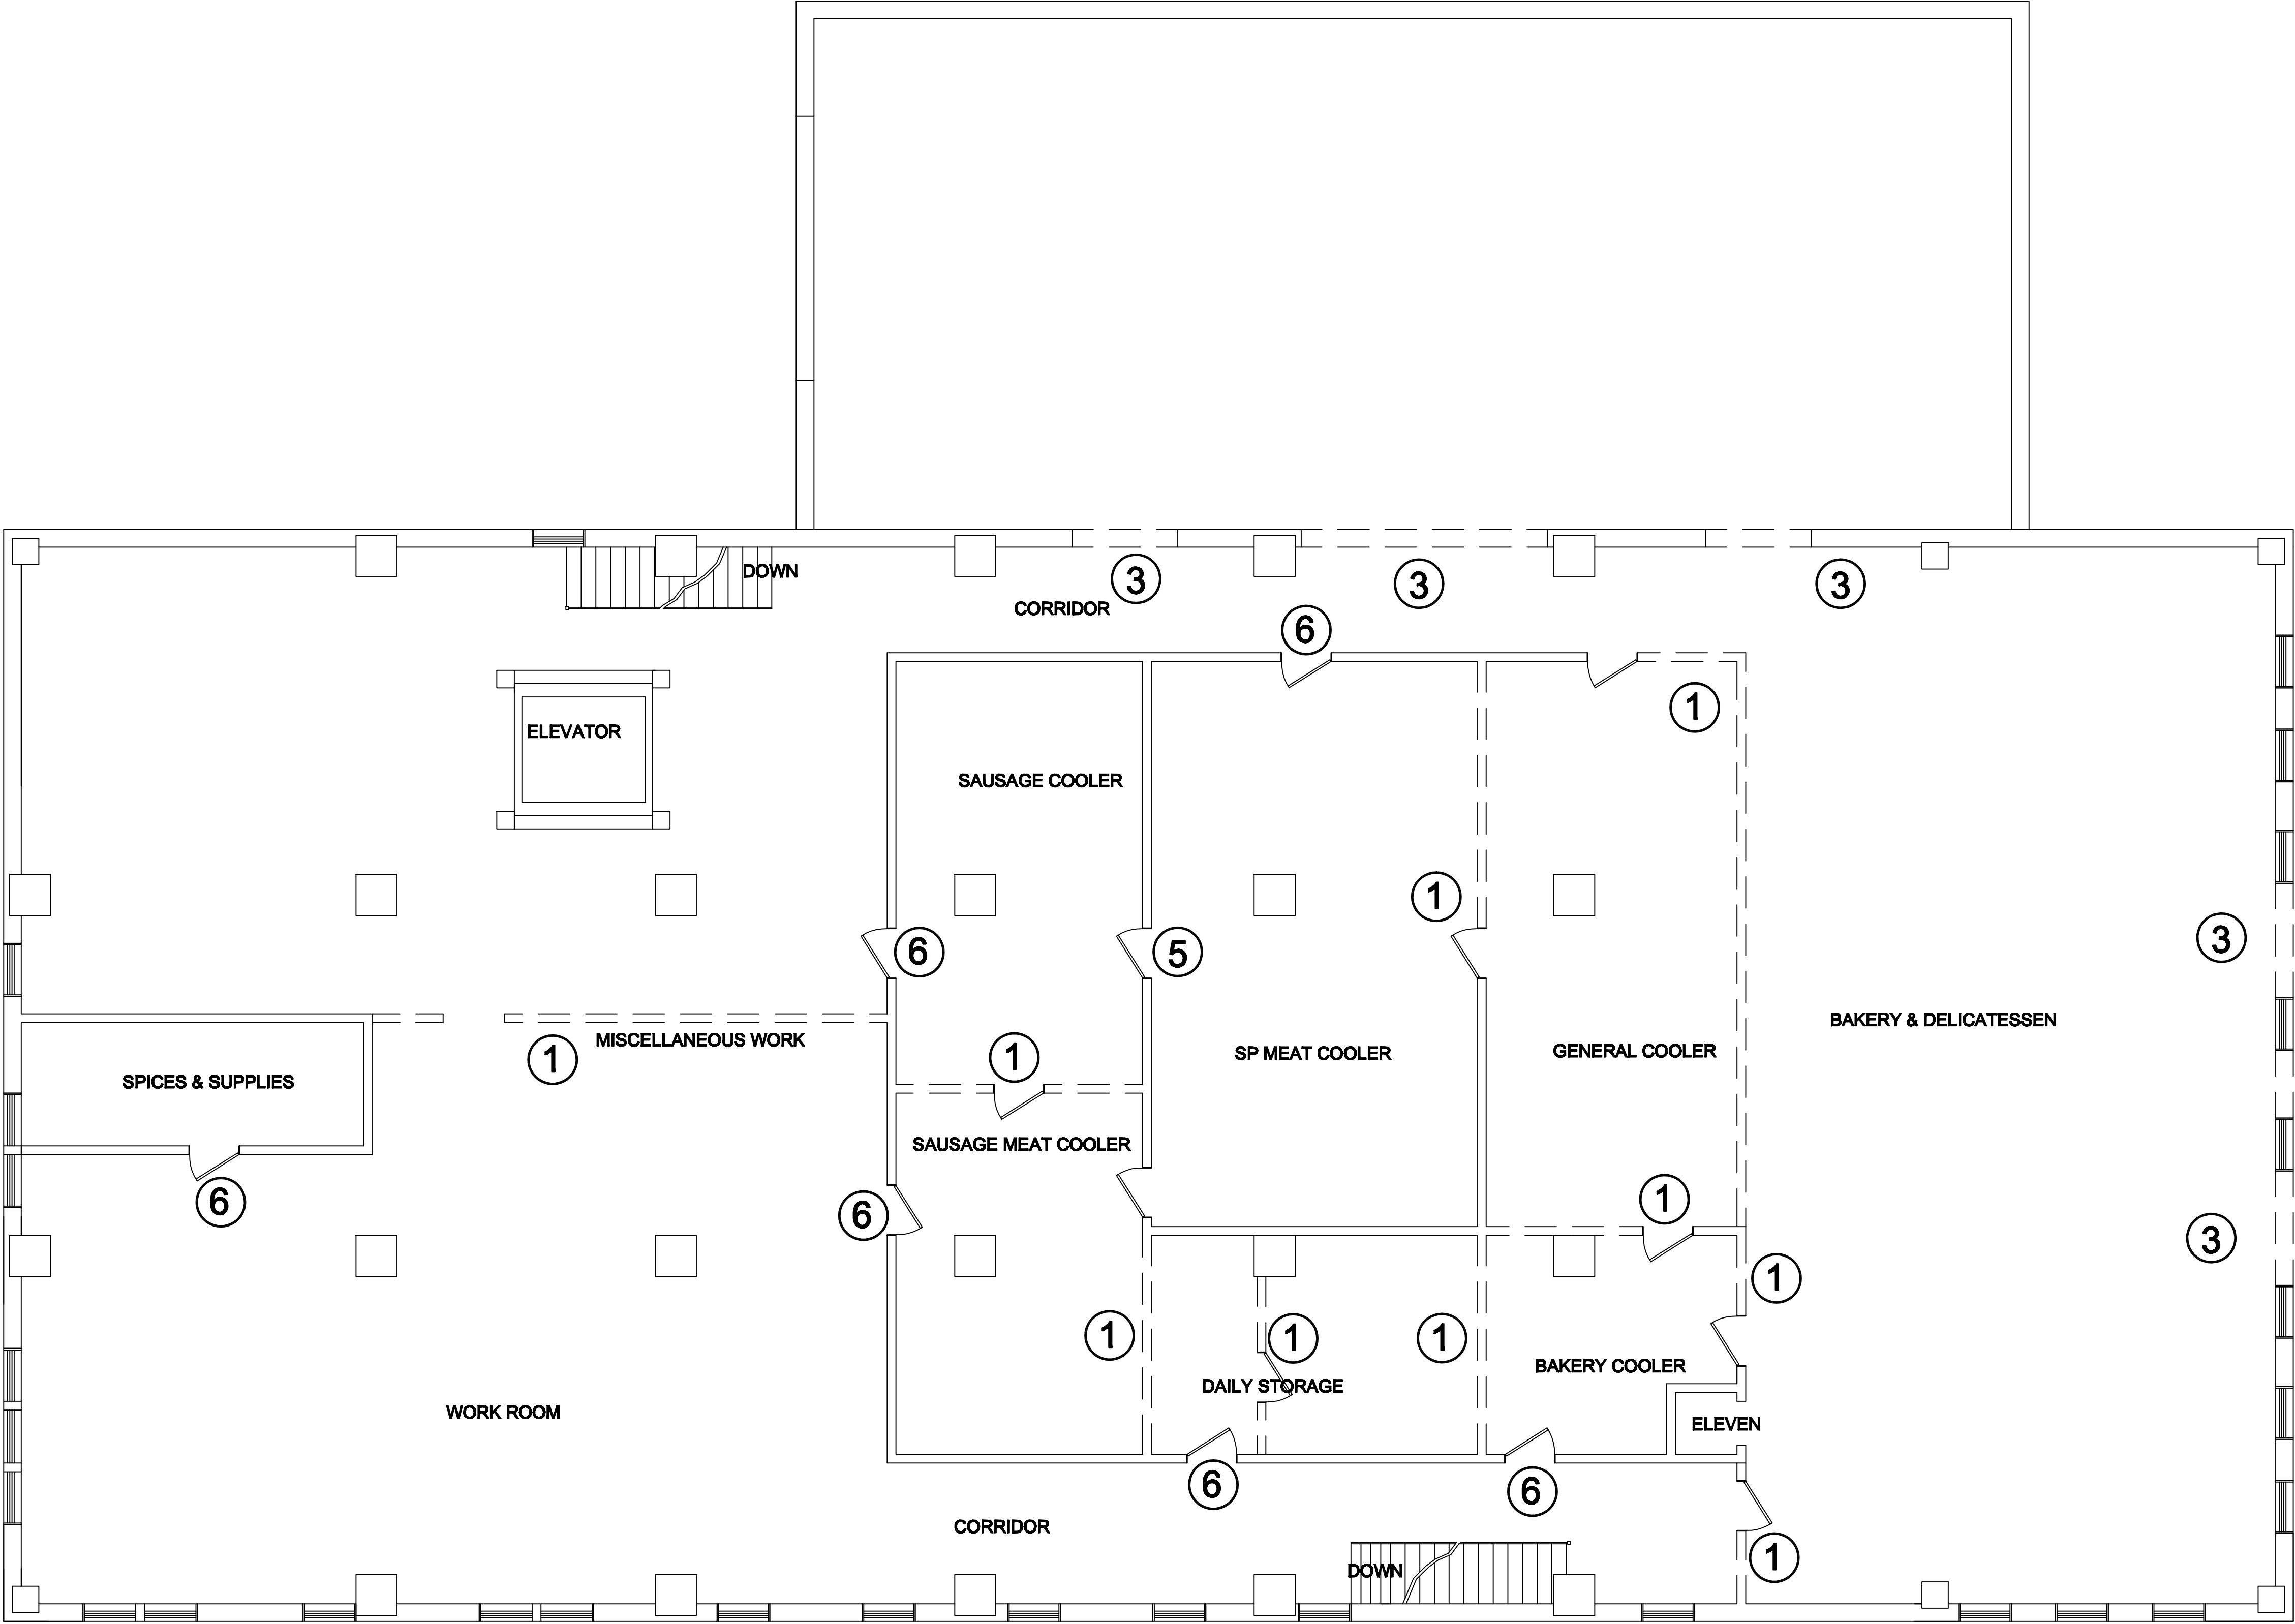

SECOND FLOOR DEMO



The Velvet Freeze Project

9150 E 41st Terrace  
Kansas City, MO 64133  
816-276-1400

THIS DRAWING MAY NOT BE  
REPRODUCED WITHOUT THE  
EXPRESSED WRITTEN CONSENT OF  
THE VELVET FREEZE PROJECT

THIS PROJECT REPRESENTS THE  
WORK FOR ITT TECHNICAL 2010  
DRAFTING & DESIGN CAPSTONE

AARON SMITH DAVID HOLDING  
JOEY WRINKLE MONE'CA LANIER

STAMP

PROJECT NAME

THE  
VELVET FREEZE  
506 E. 31st ST.  
KC, MO 64109

DRAWN BY: \_\_\_\_\_  
CHECKED BY: \_\_\_\_\_  
DATE: \_\_\_\_\_  
PRINTED: \_\_\_\_\_

| REV NO. | REV NAME | DESCRIPTION |
|---------|----------|-------------|
|         |          |             |
|         |          |             |
DRAWING NAME

2ND FLOOR  
DEMO

DRAWING NUMBER

A-07

OF